




1 Front View ☐  
scale 1' 0" = 1' 0"

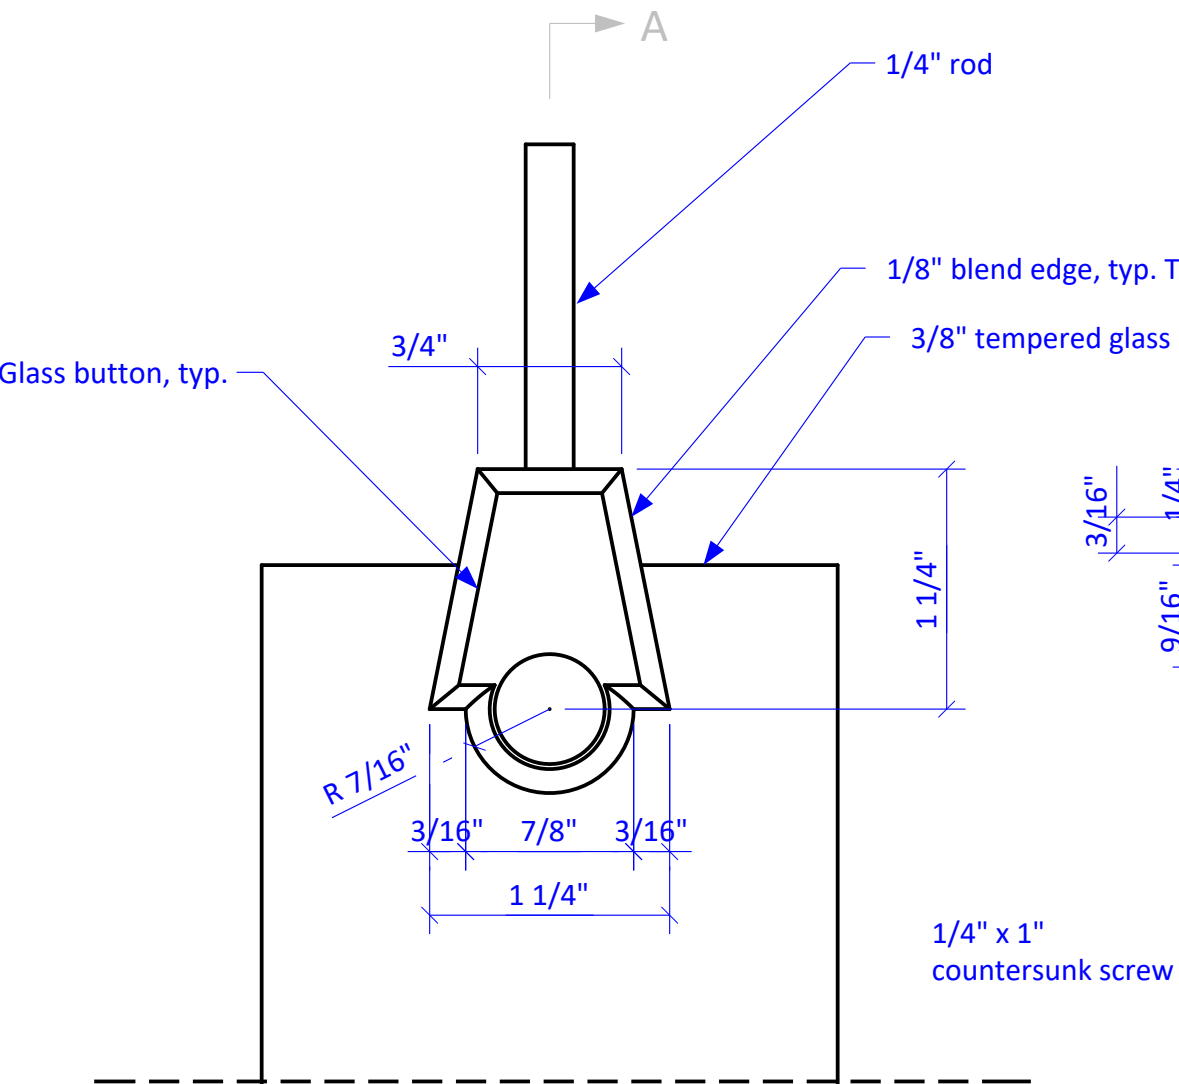

2 Section ☐  
scale 1' 0" = 1' 0"

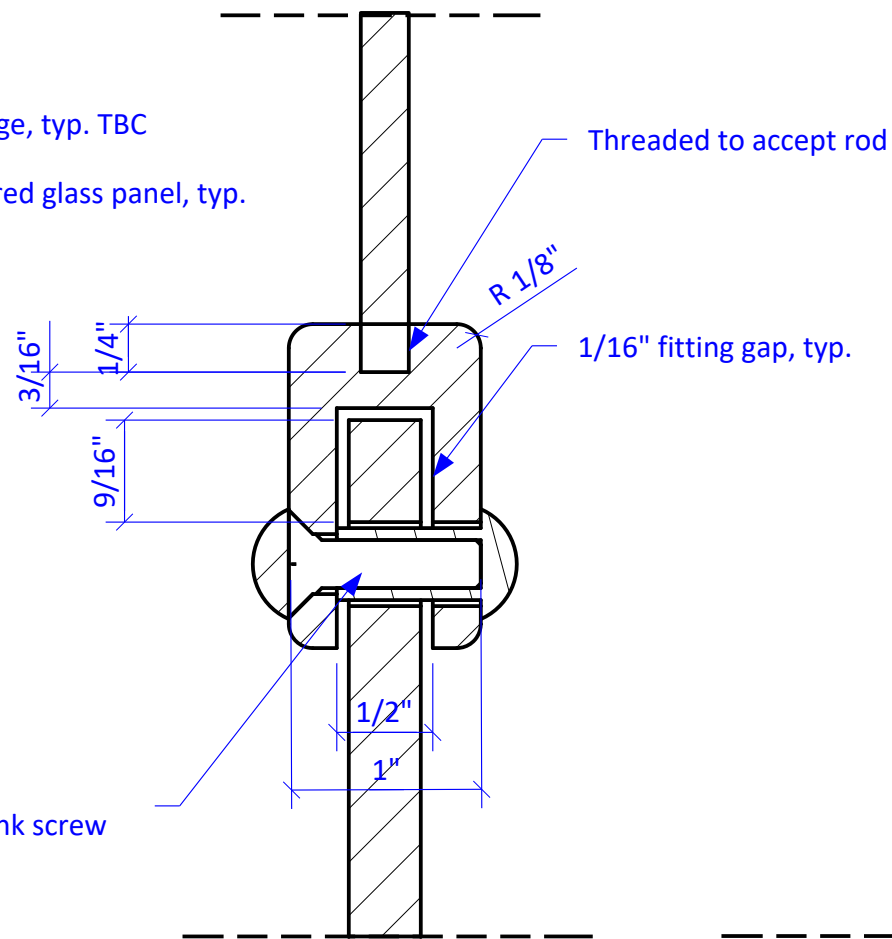

2 View ☐  
scale 1' 0" = 1' 0"

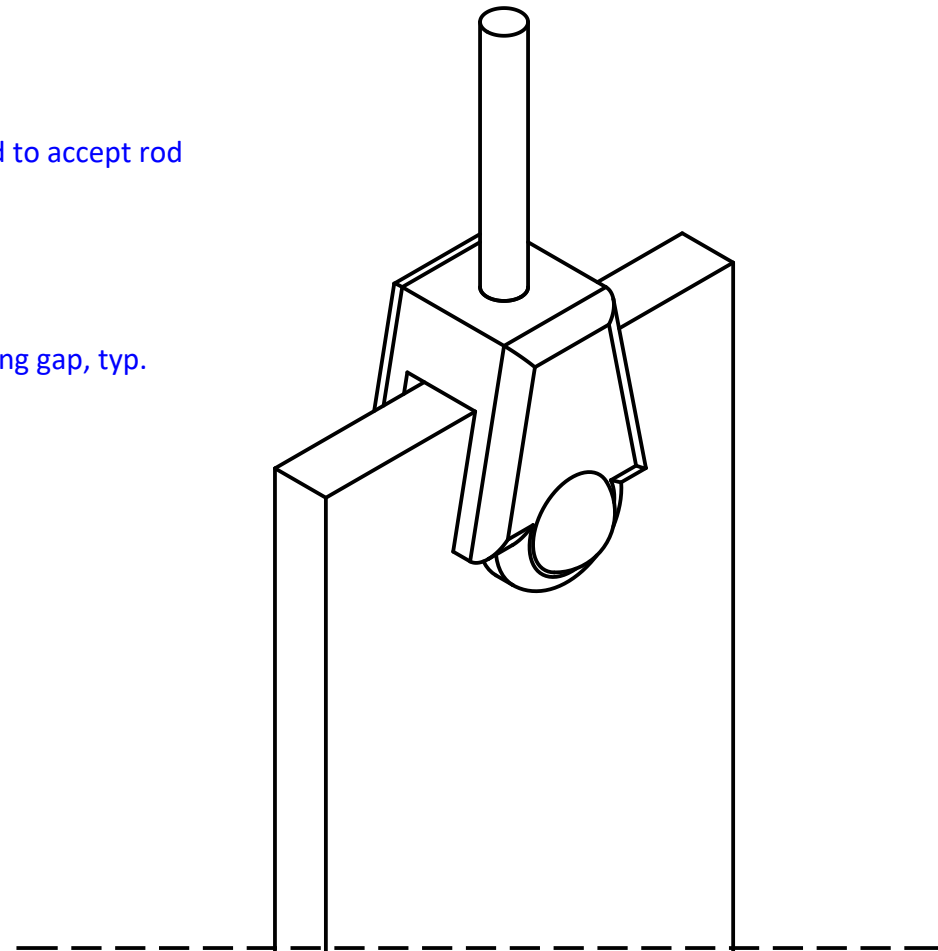

drawings reflects  
DESIGN INTENT

APPROVALS

APPROVED: \_\_\_\_\_ DATE: \_\_\_\_\_

PROJECT TITLE:

ISSUE/REVISION:

DATE: \_\_\_\_\_ DESCRIPTION: \_\_\_\_\_  
DATE: \_\_\_\_\_ DESCRIPTION: \_\_\_\_\_

DRAWING TITLE:

GLASS  
FITTING

DRAWING NO:

1 (2)

DATE: (PDF print)

25.02.2022 16:37

DRAWN BY: \_\_\_\_\_ CHECKED: \_\_\_\_\_

SCALE as indicated on drawings FORMAT 17.00x11.00"

ACAD REF VERSION V01

PLEASE NOTE:  
DO NOT SCALE FROM DRAWING.  
ALL DIMENSIONS TO BE FIELD VERIFIED  
PRIOR TO FABRICATION.  
CONTRACTOR IS OBLIGED TO REPORT  
ALL ERRORS AND OMISSIONS.