


FILE NAME



NEW STEEL BRACED WALL
REINFORCED CONCRETE (RC)
CONCRETE MASONRY
BRICK MASONRY

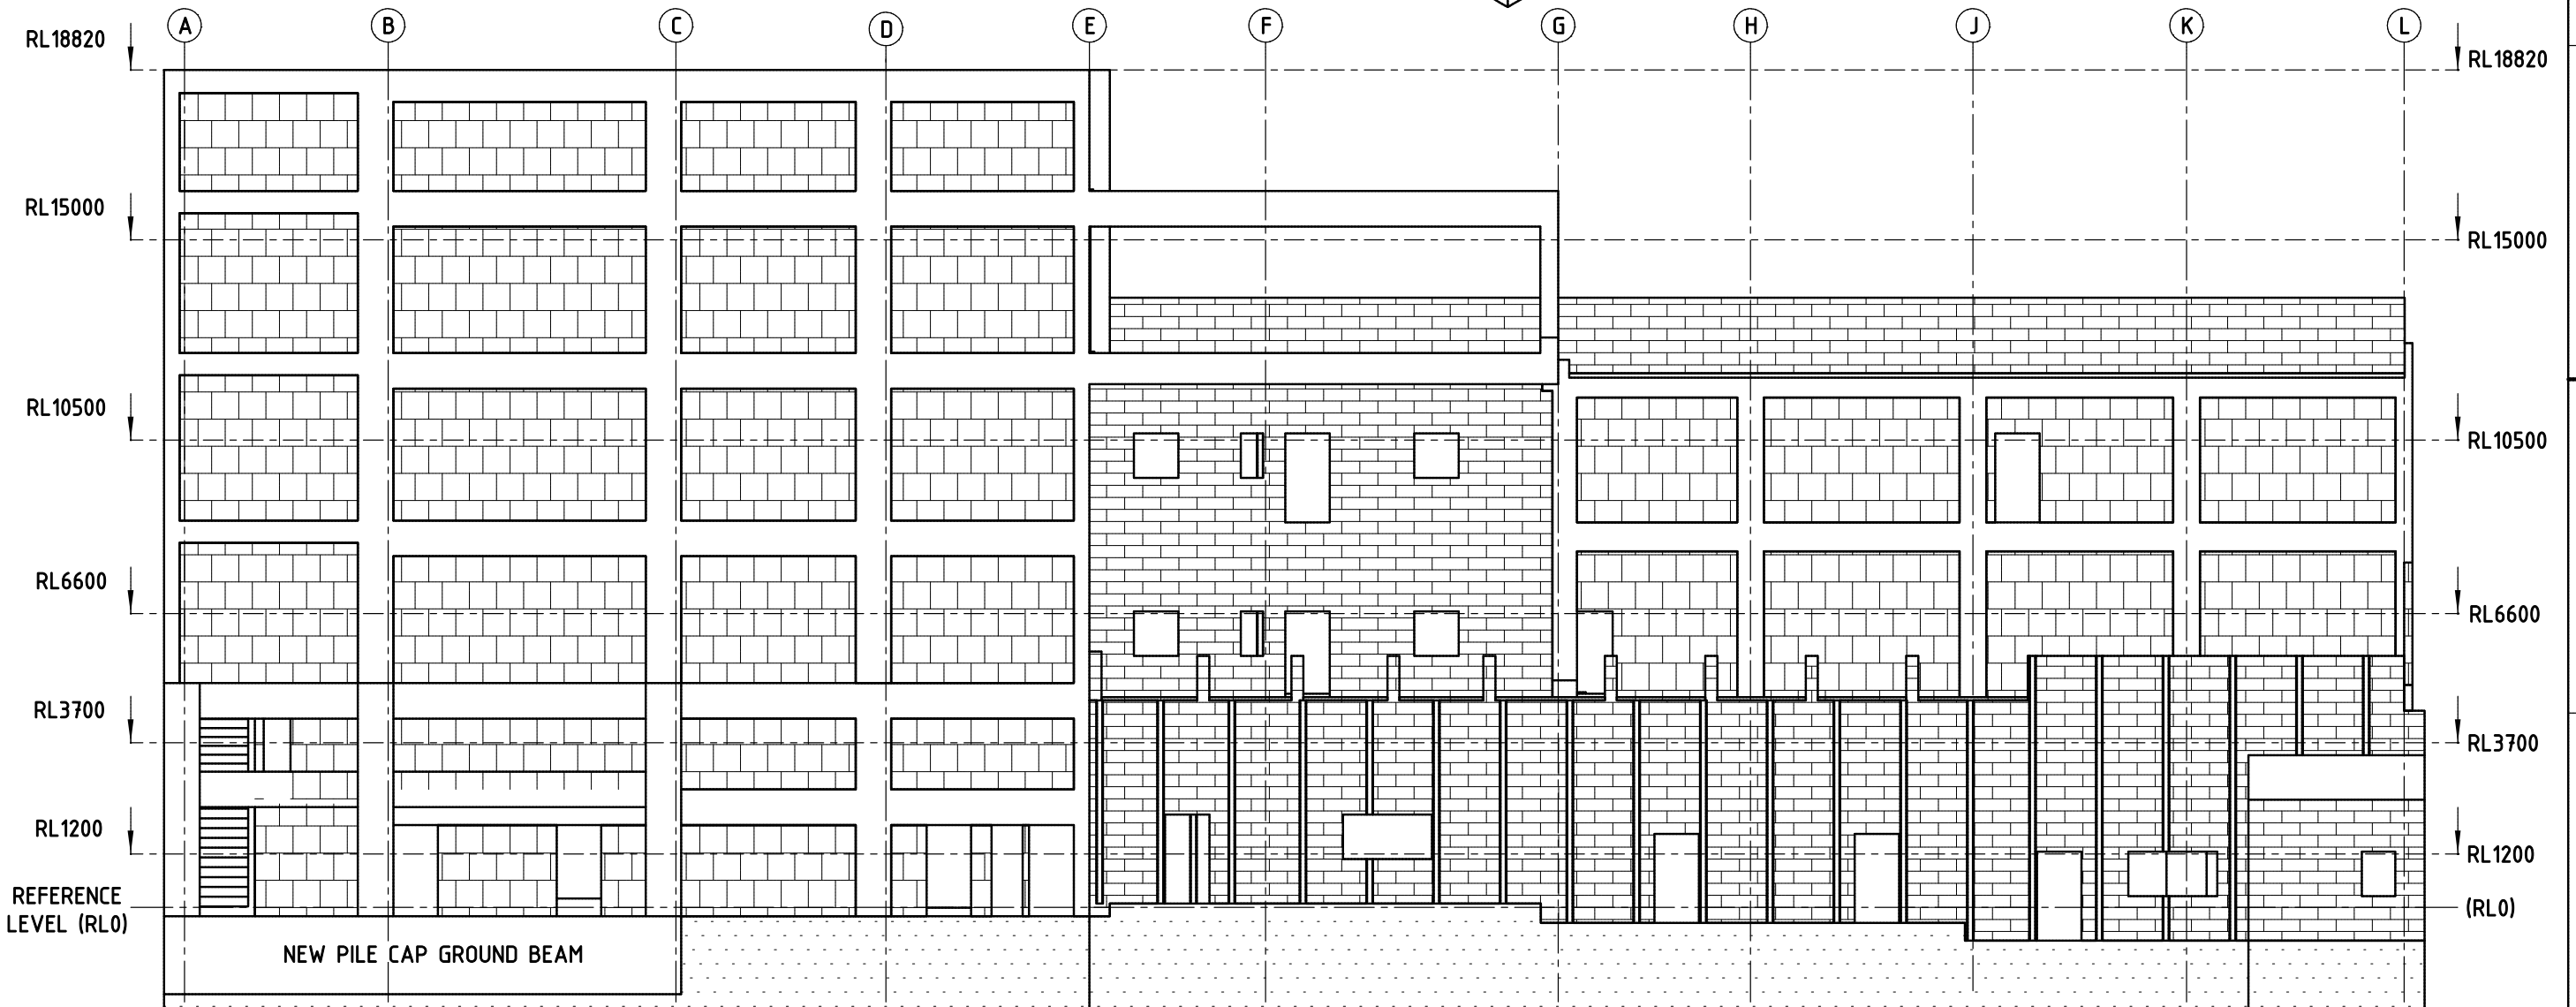


ISPS CONSULTING ENGINEERS WWW.ISPS.CO.NZ DO NOT SCALE FROM DRAWING - IF IN DOUBT ASK	DRAWN BY M.CROWE	DESIGNED BY S.GHIMIRE	APPROVED BY I.SMITH	CLIENT NAME BODY CORPORATE 83936	DRAWING TITLE EASTERN ELEVATION PLAN SECTION LINES			
	REVISION DATE 23 MAR 2016	DRAWING UNITS MM	SHEET SCALE 1:150	PROJECT NAME 101-117 CUBA STREET, WELLINGTON	DRAWING NUMBER W140507C	REVISION BC1	SHEET S11	PAPER A3
	DRAWING TYPE BUILDING CONSENT							

THIS DOCUMENT WAS PREPARED BY ISPS CONSULTING ENGINEERS NZ LTD. IT IS CONFIDENTIAL AND COPYRIGHT OF THE LEGAL OWNER. THIS MAY NOT BE USED, COPIED OR ALTERED, WITHOUT THE OWNER'S WRITTEN PERMISSION. THE REVISION HISTORY IS ON SHEET "0".

FILE NAME

REV	REVISION DESCRIPTION	DATE
BC1	ORIGINAL ISSUE	23 MAR 16

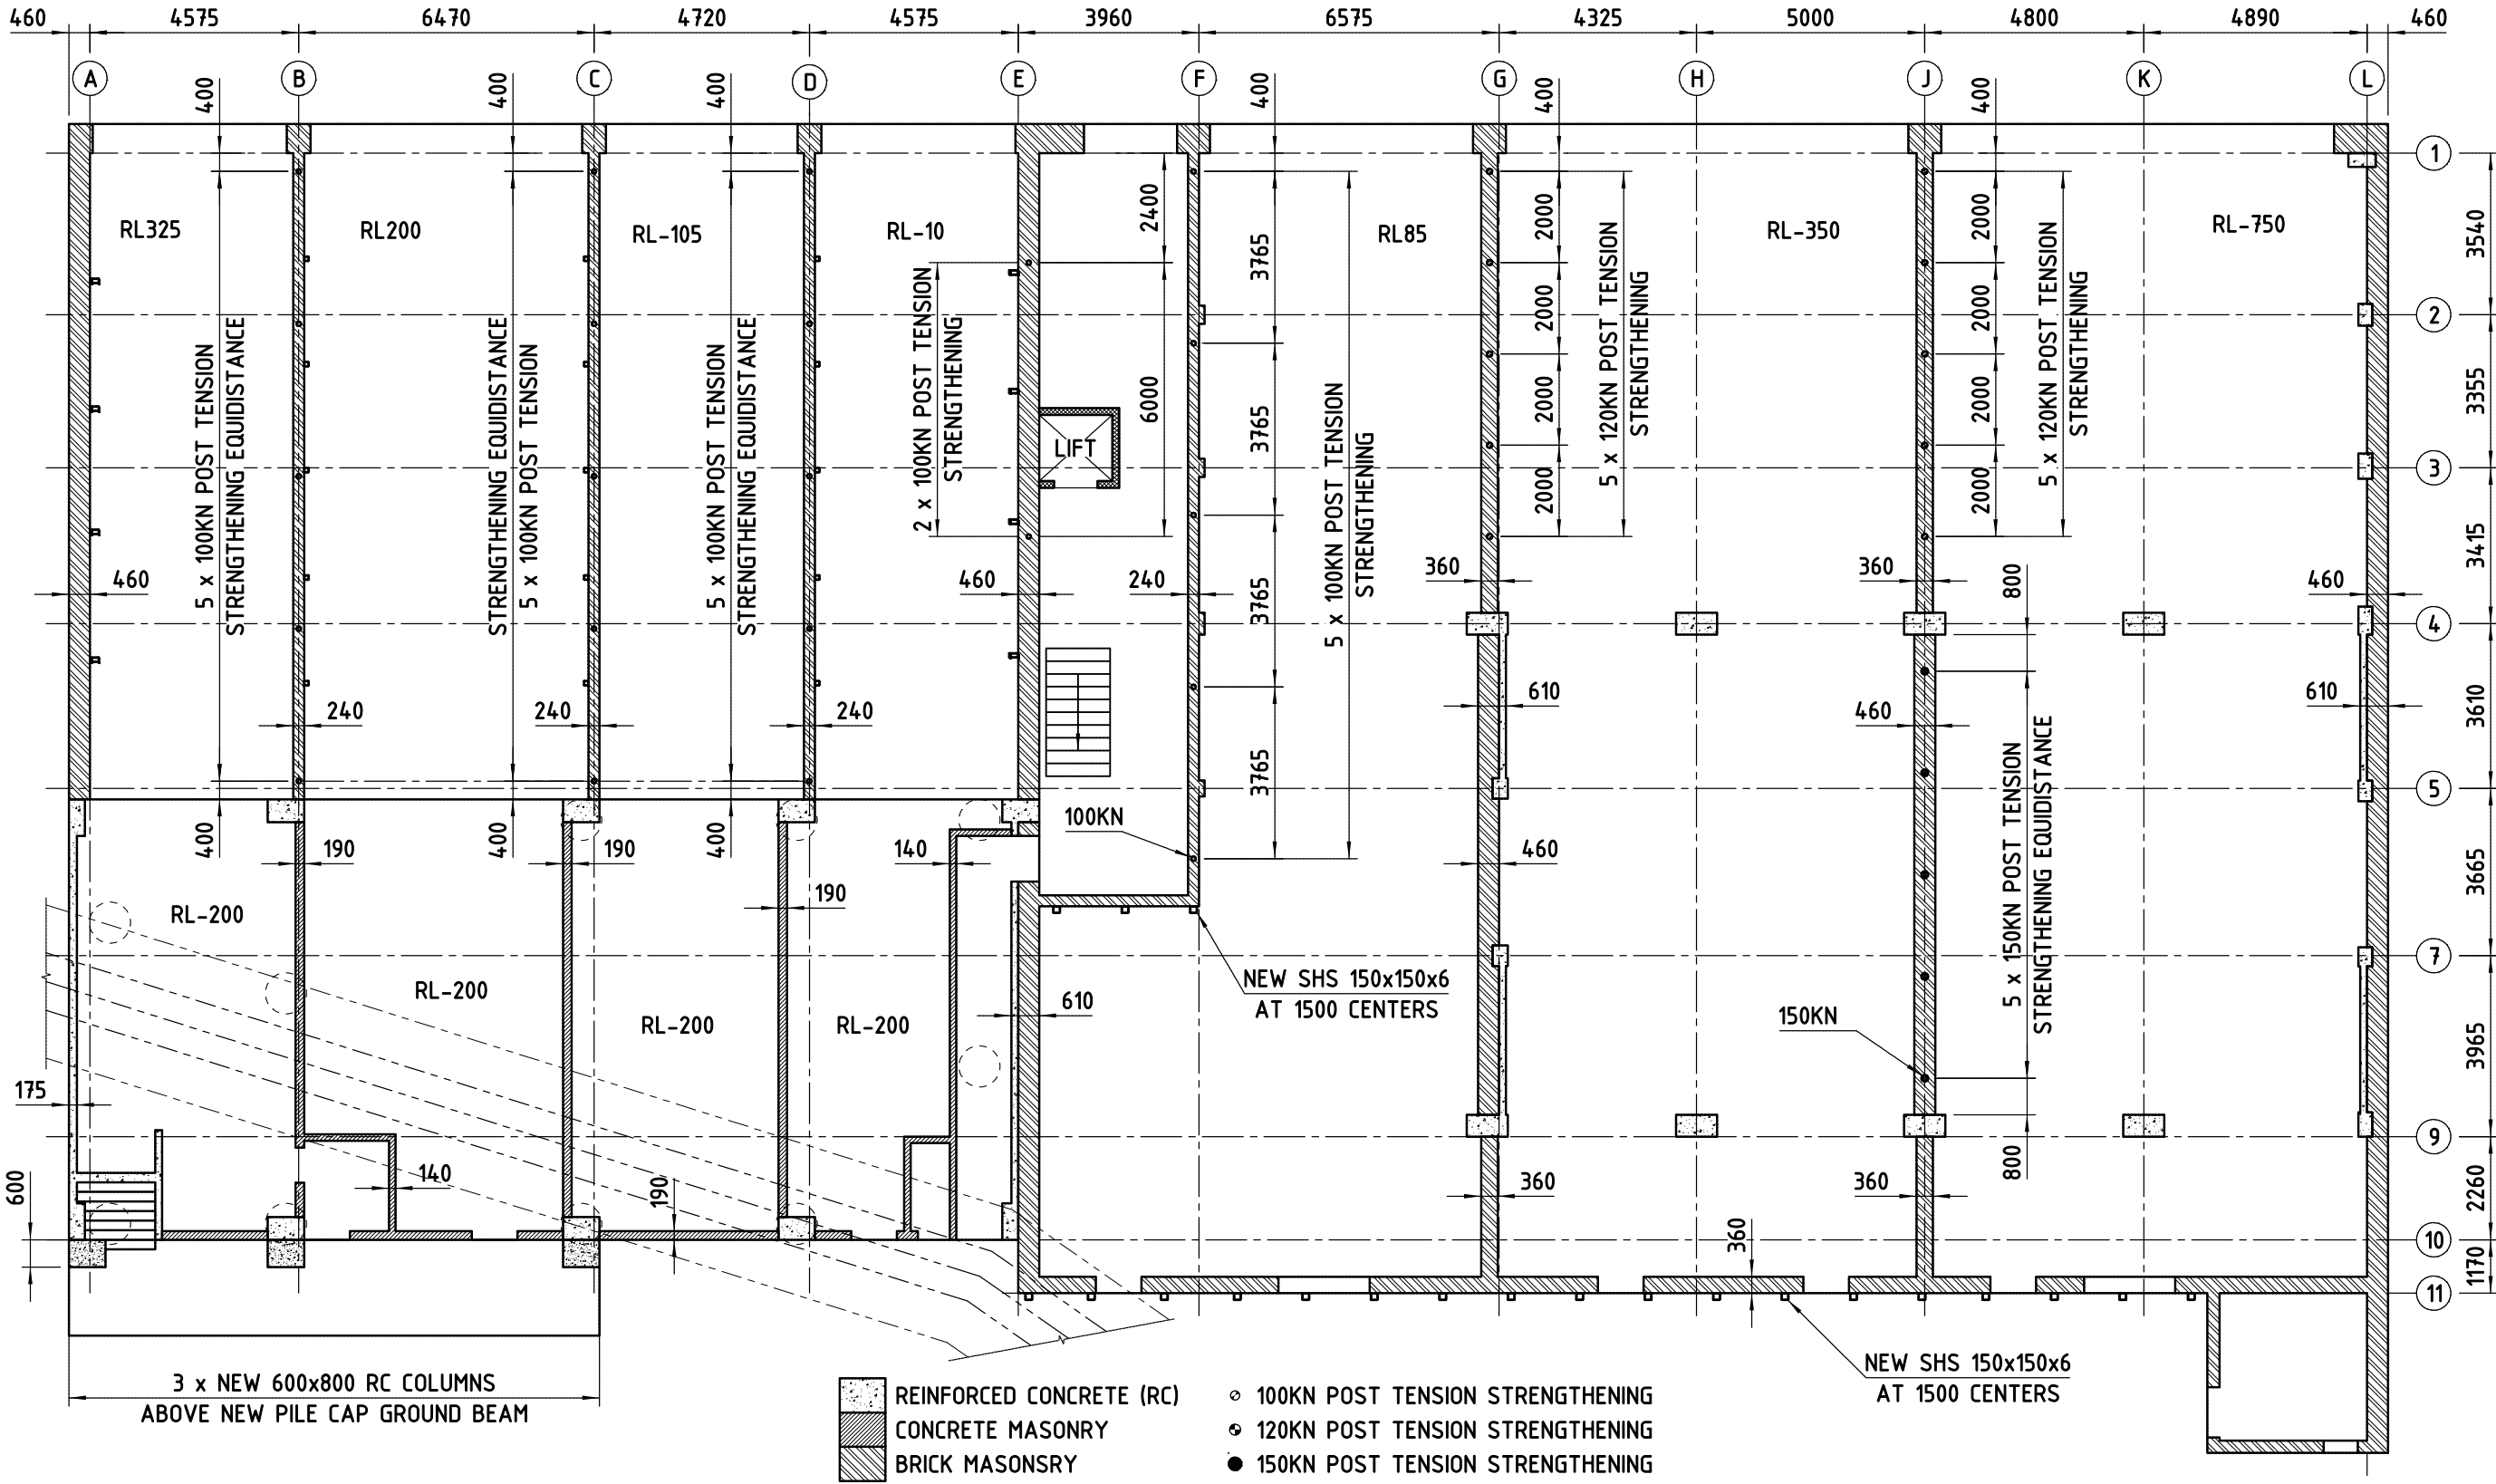

ISPS CONSULTING ENGINEERS
WWW.ISPS.CO.NZ

DO NOT SCALE FROM DRAWING - IF IN DOUBT ASK

DRAWN BY
M.CROWE

REVISION DATE
23 MAR 2016

DESIGNED BY
S.GHIMIRE

DRAWING UNITS
MM

APPROVED BY
I.SMITH

SHEET SCALE
1:150

DRAWING TYPE

BUILDING CONSENT

CLIENT NAME

BODY CORPORATE 83936

PROJECT NAME

**101-117 CUBA STREET,
WELLINGTON**

DRAWING TITLE

**PLAN SECTION
GROUND FLOOR RL1200**

DRAWING NUMBER

W140507C

REVISION

BC1

SHEET

S12

PAPER

A3

FILE NAME

DRAWING TITLE			
PLAN SECTION			
MEZZANINE FLOOR RL3700			
DRAWING NUMBER	REVISION	SHEET	PAPER
W140507C	BC1	S13	A3



DO NOT SCALE FROM DRAWING – IF IN DOUBT ASK

SHEET SCALE
1:150

101-117 CUBA STREET,
WELLINGTON


PLAN SECTION
MEZZANINE FLOOR RL3700

PAPER

A3

THIS DOCUMENT WAS PREPARED BY ISPS CONSULTING ENGINEERS NZ LTD. IT IS CONFIDENTIAL AND COPYRIGHT OF THE LEGAL OWNER. THIS MAY NOT BE USED, COPIED OR ALTERED, WITHOUT THE OWNER'S WRITTEN PERMISSION. THE REVISION HISTORY IS ON SHEET "0".


FILE NAME

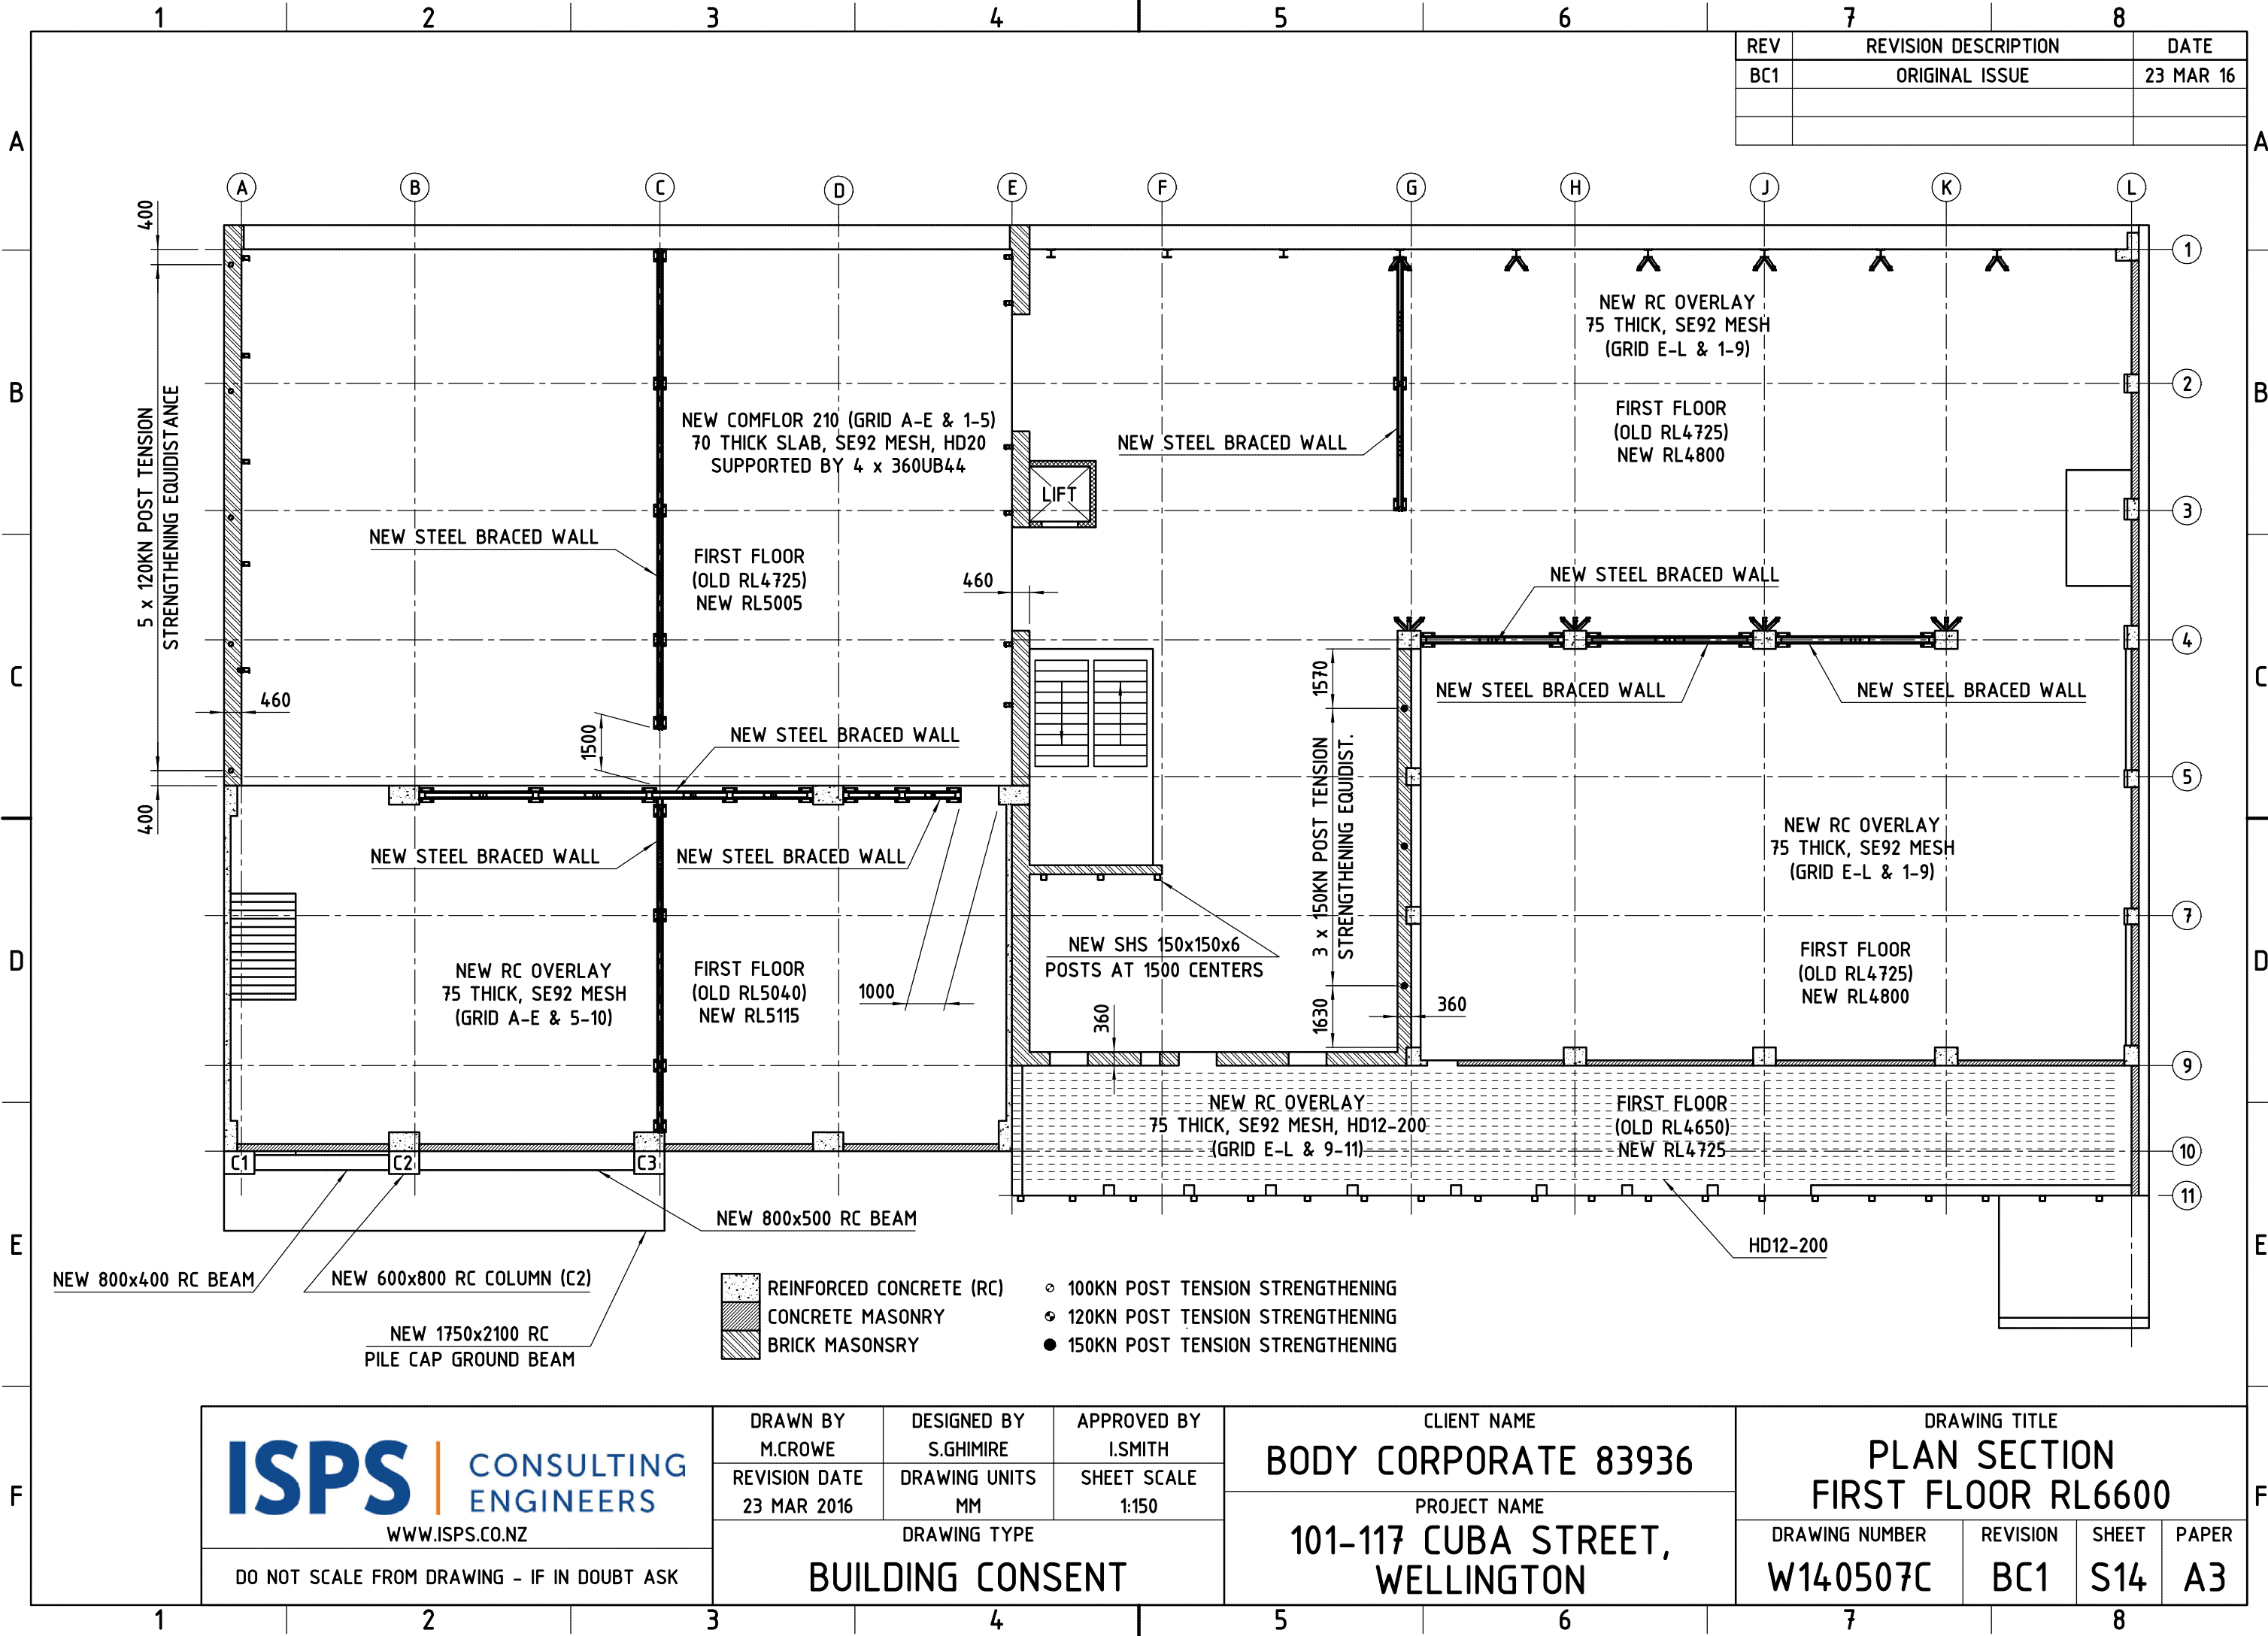

THIS DOCUMENT WAS PREPARED BY ISPS CONSULTING ENGINEERS NZ LTD. IT IS CONFIDENTIAL AND COPYRIGHT OF THE LEGAL OWNER. THIS MAY NOT BE USED, COPIED OR ALTERED, WITHOUT THE OWNER'S WRITTEN PERMISSION. THE REVISION HISTORY IS ON SHEET "0".

FILE NAME

REV	REVISION DESCRIPTION	DATE
BC1	ORIGINAL ISSUE	23 MAR 16

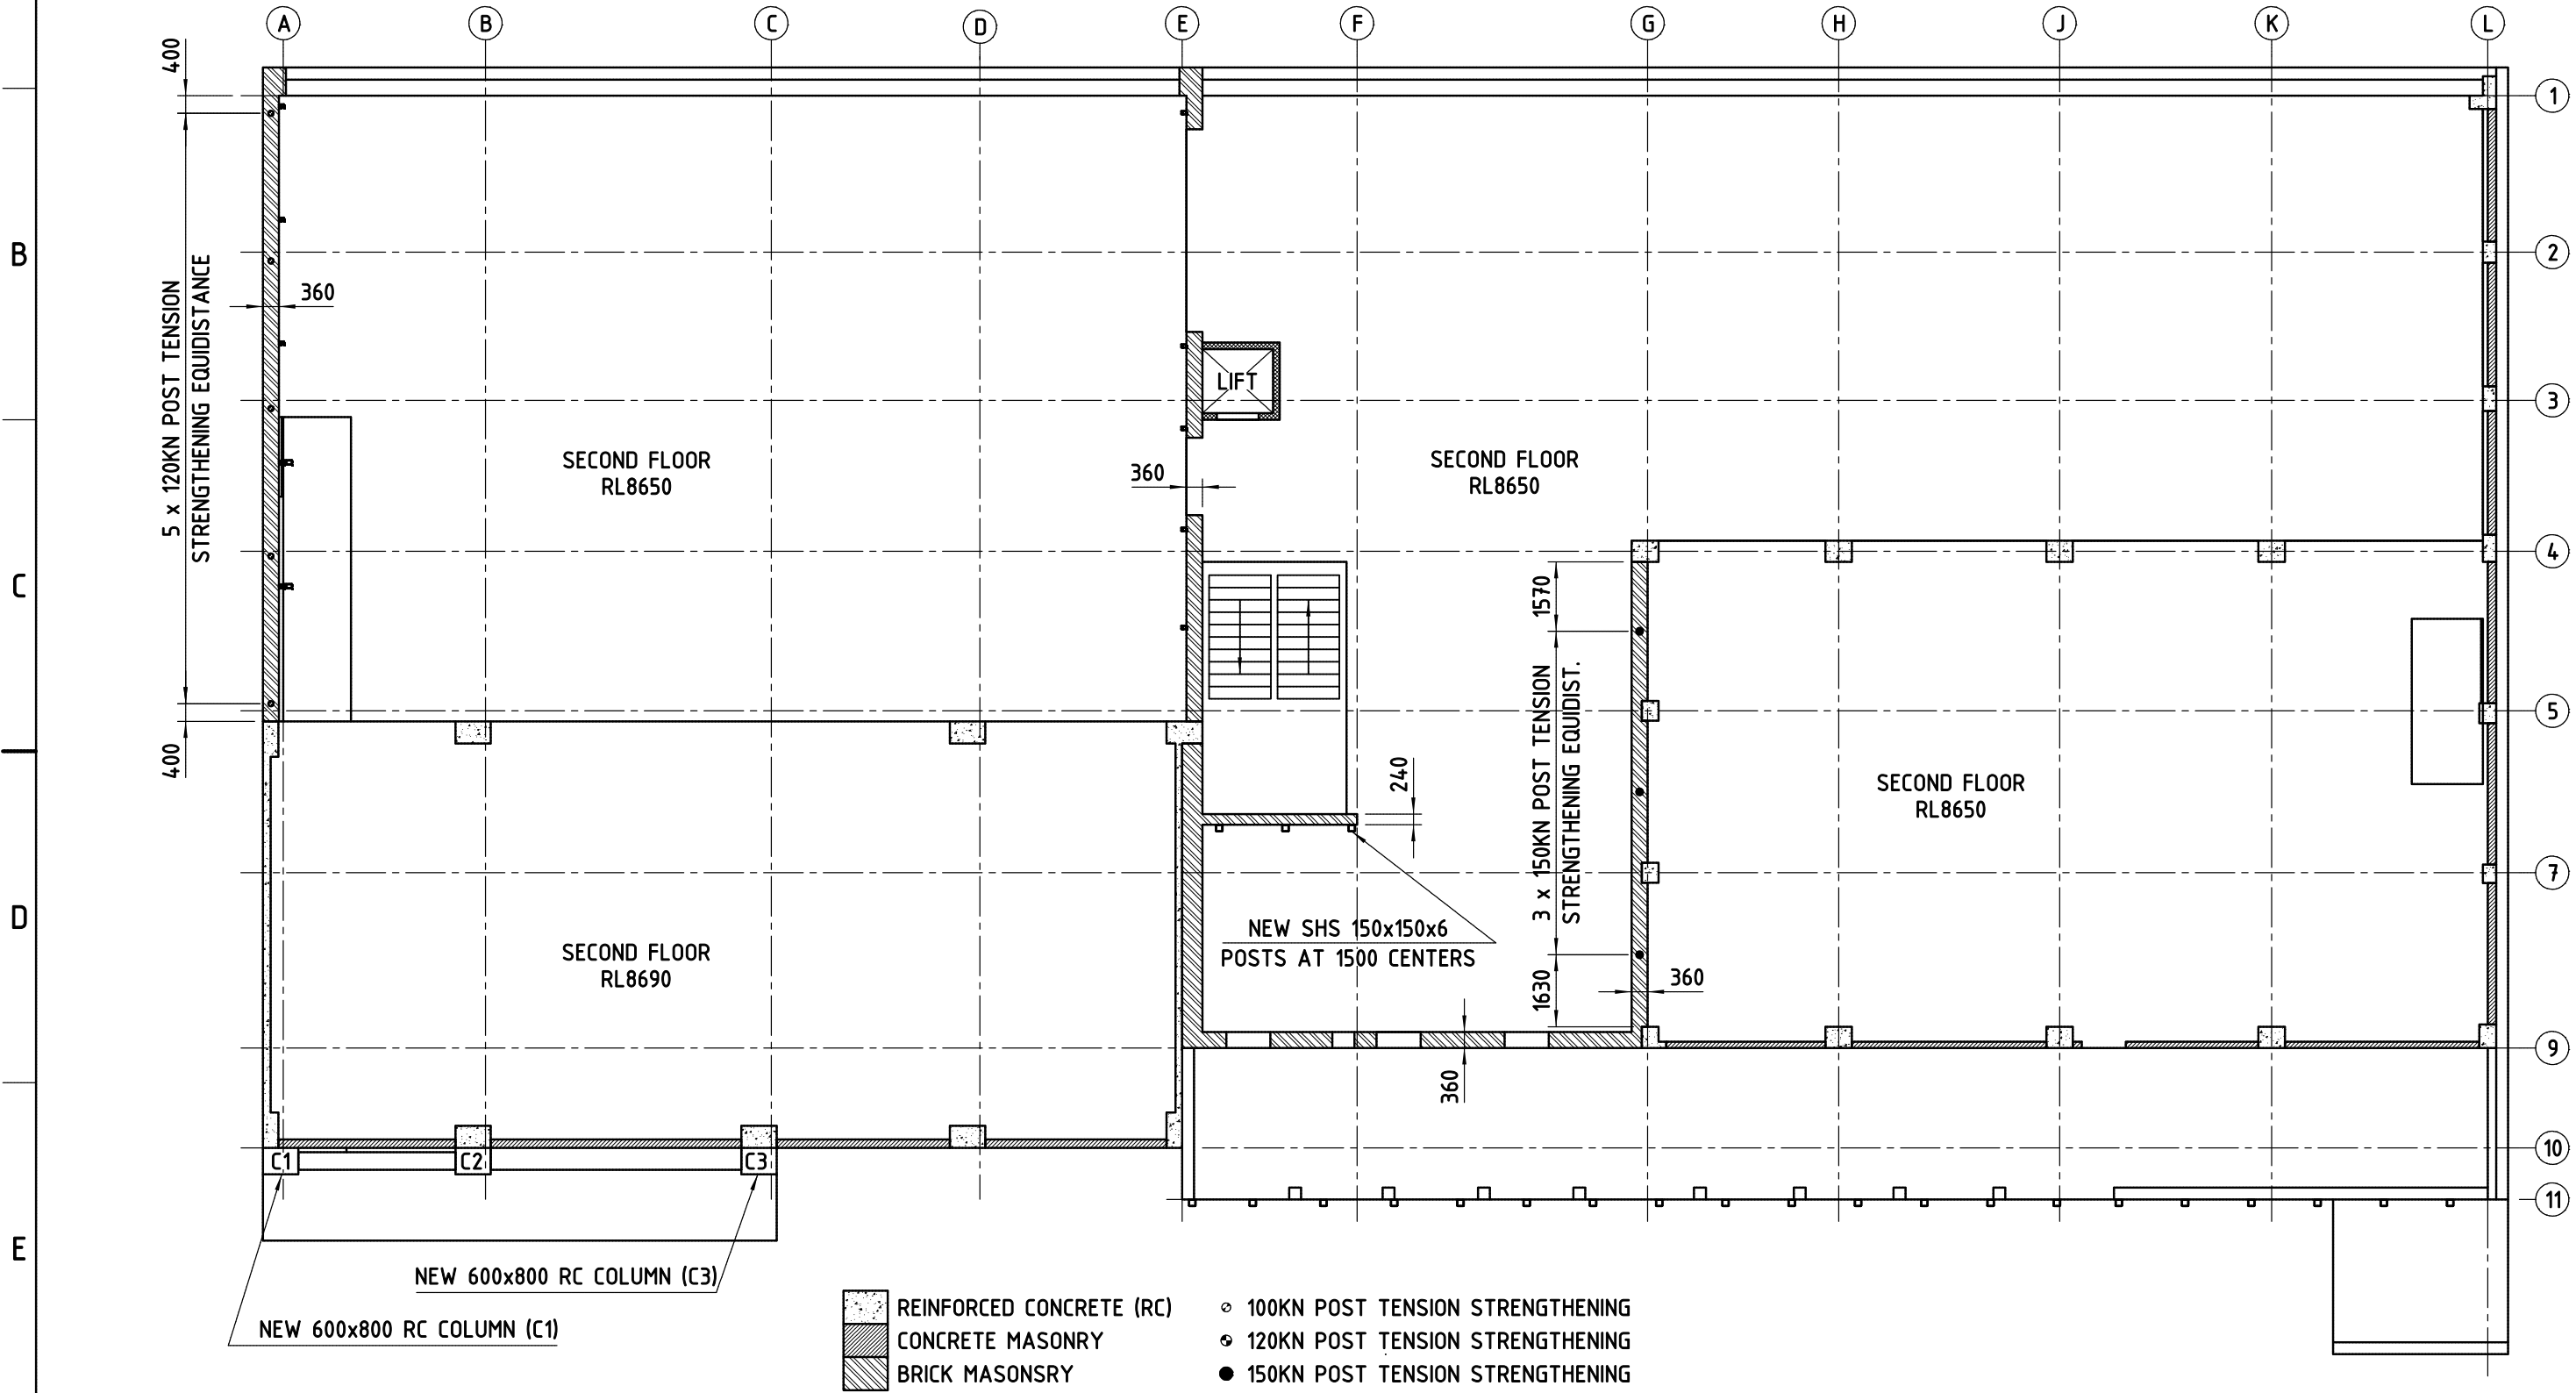


 WWW.ISPS.CO.NZ DO NOT SCALE FROM DRAWING - IF IN DOUBT ASK	DRAWN BY M.CROWE	DESIGNED BY S.GHIMIRE	APPROVED BY I.SMITH	CLIENT NAME BODY CORPORATE 83936	DRAWING TITLE PLAN SECTION SECOND FLOOR RL10500			
	REVISION DATE 23 MAR 2016	DRAWING UNITS MM	SHEET SCALE 1:150	PROJECT NAME 101-117 CUBA STREET, WELLINGTON	DRAWING NUMBER W140507C	REVISION BC1	SHEET S15	PAPER A3
	DRAWING TYPE BUILDING CONSENT							

THIS DOCUMENT WAS PREPARED BY ISPS CONSULTING ENGINEERS NZ LTD. IT IS CONFIDENTIAL AND COPYRIGHT OF THE LEGAL OWNER. THIS MAY NOT BE USED, COPIED OR ALTERED, WITHOUT THE OWNER'S WRITTEN PERMISSION. THE REVISION HISTORY IS ON SHEET "0".

FILE NAME


REV	REVISION DESCRIPTION	DATE
BC1	ORIGINAL ISSUE	23 MAR 16

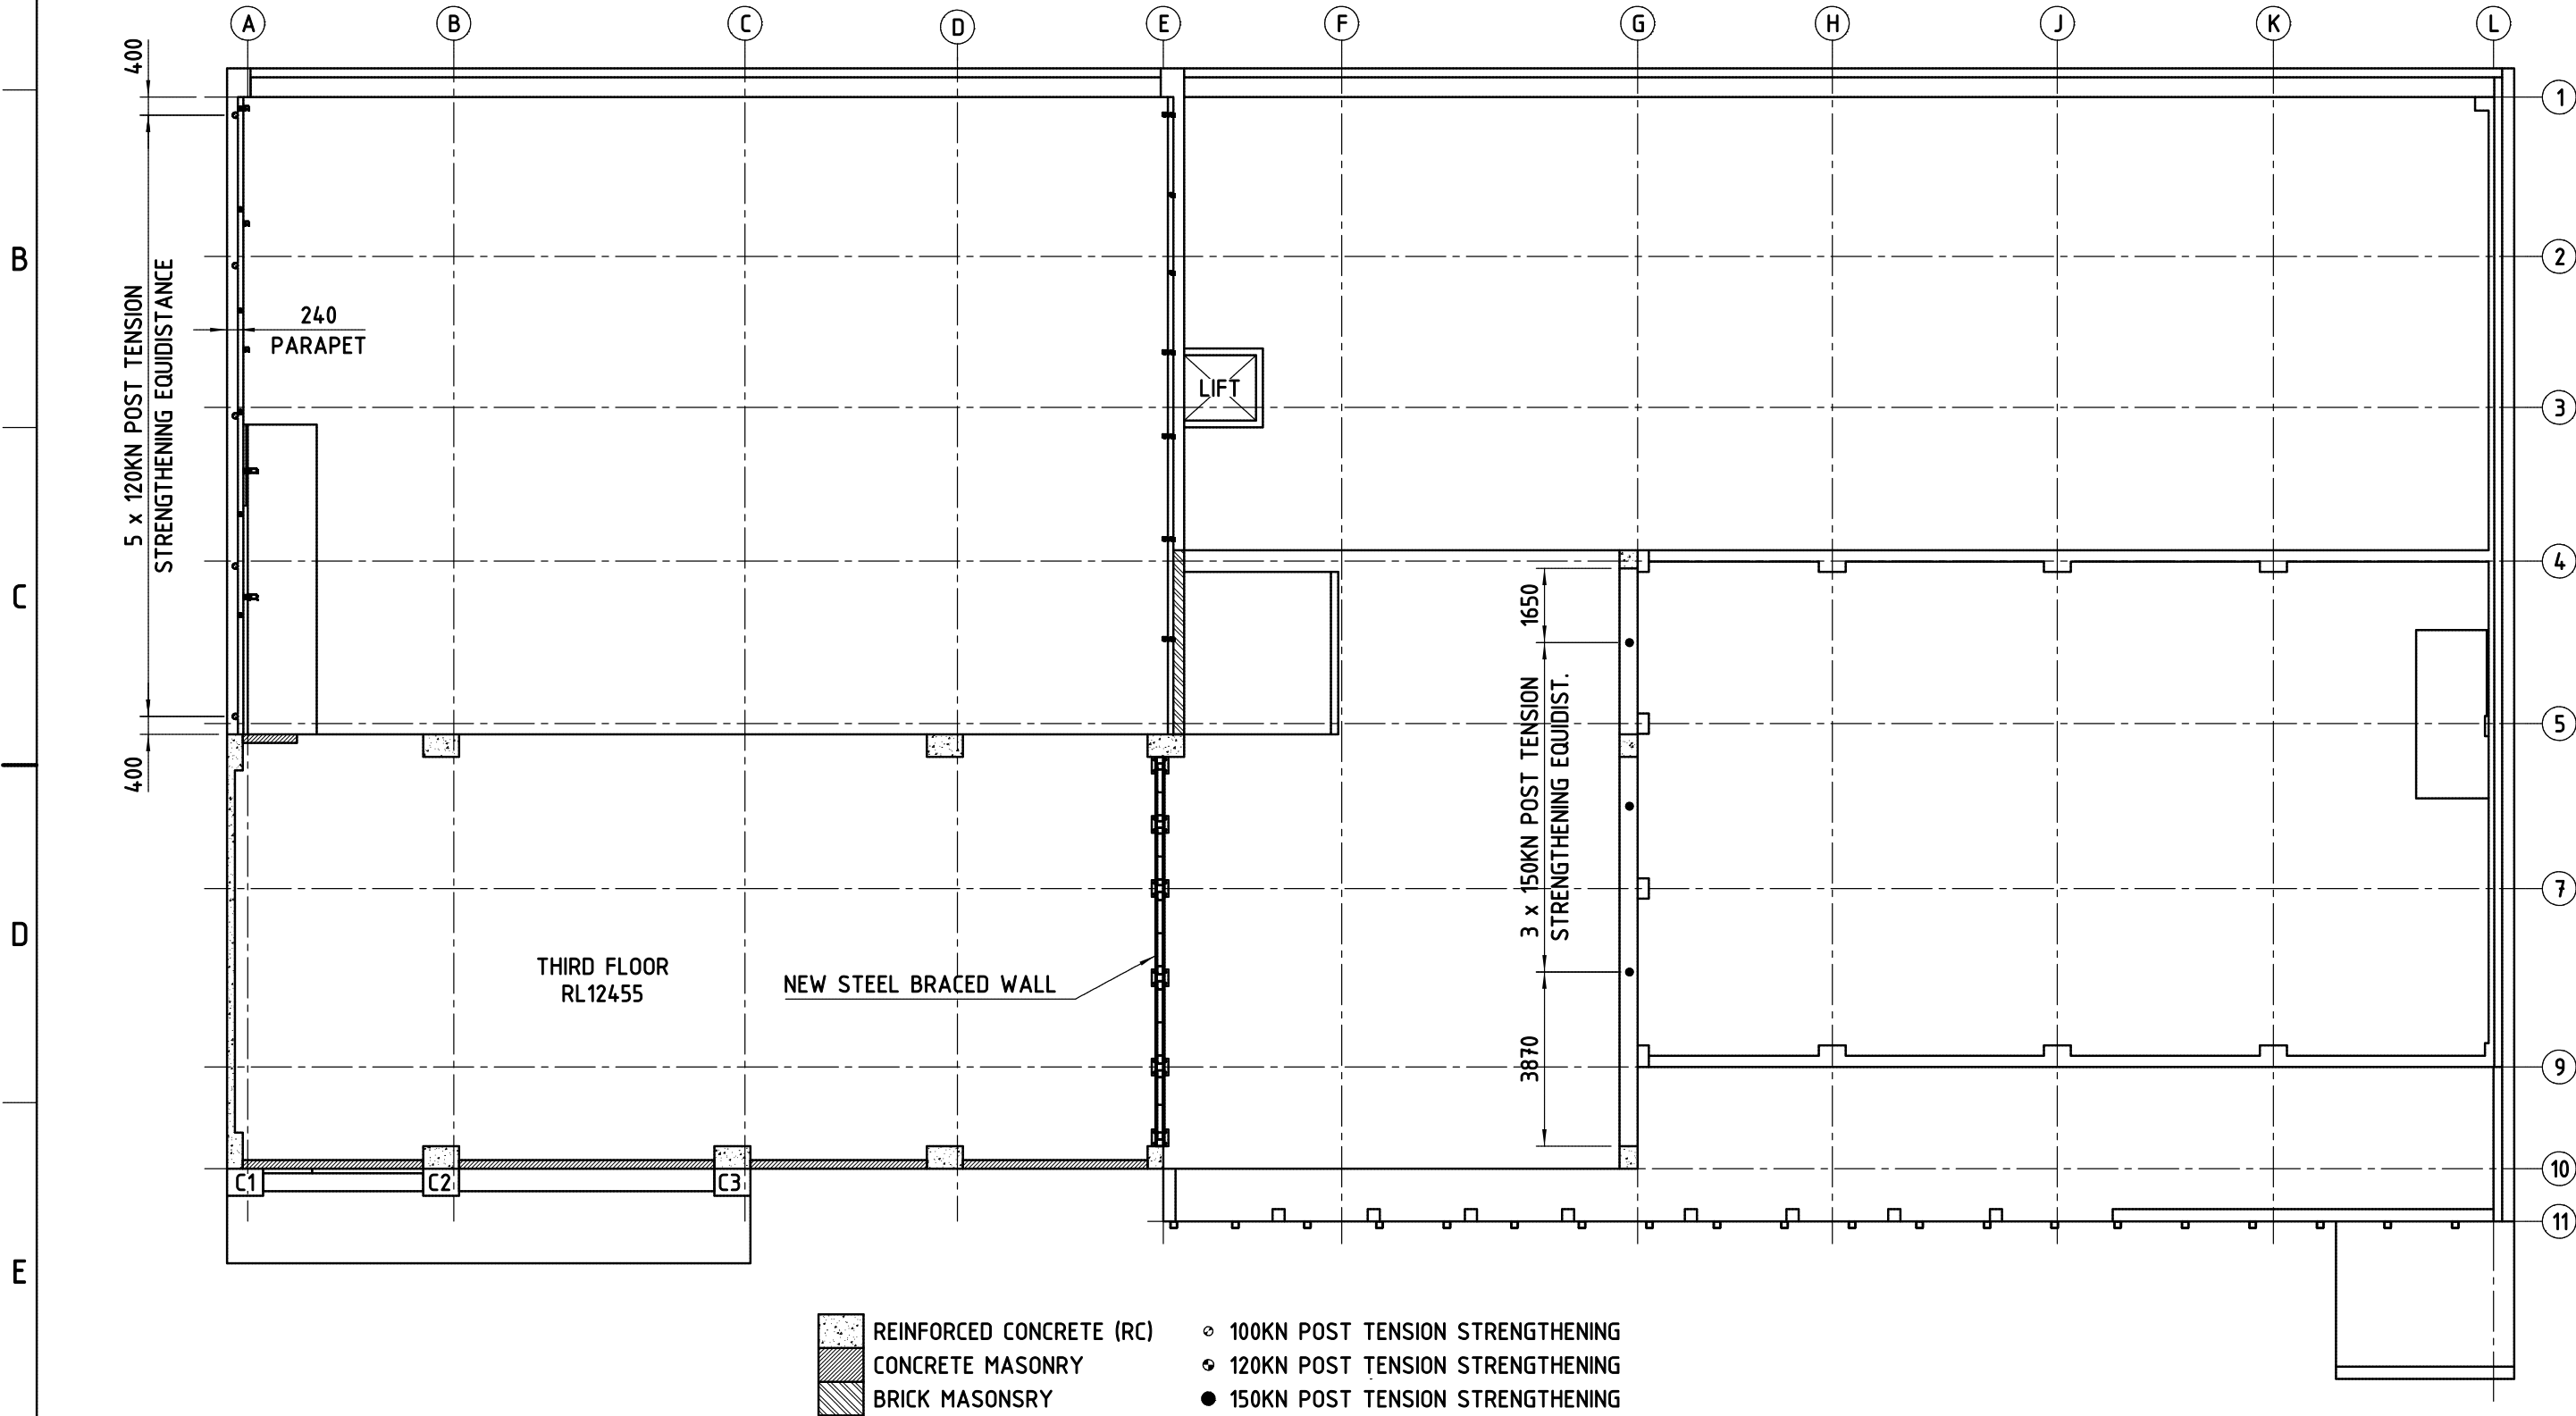

ISPS CONSULTING ENGINEERS WWW.ISPS.CO.NZ DO NOT SCALE FROM DRAWING - IF IN DOUBT ASK	DRAWN BY M.CROWE	DESIGNED BY S.GHIMIRE	APPROVED BY I.SMITH	CLIENT NAME BODY CORPORATE 83936	DRAWING TITLE PLAN SECTION THIRD FLOOR RL15000			
	REVISION DATE 23 MAR 2016	DRAWING UNITS MM	SHEET SCALE 1:150	PROJECT NAME 101-117 CUBA STREET, WELLINGTON	DRAWING NUMBER W140507C	REVISION BC1	SHEET S16	PAPER A3
	DRAWING TYPE BUILDING CONSENT							

THIS DOCUMENT WAS PREPARED BY ISPS CONSULTING ENGINEERS NZ LTD. IT IS CONFIDENTIAL AND COPYRIGHT OF THE LEGAL OWNER.
THIS MAY NOT BE USED, COPIED OR ALTERED, WITHOUT THE OWNER'S WRITTEN PERMISSION. THE REVISION HISTORY IS ON SHEET "0".

FILE NAME

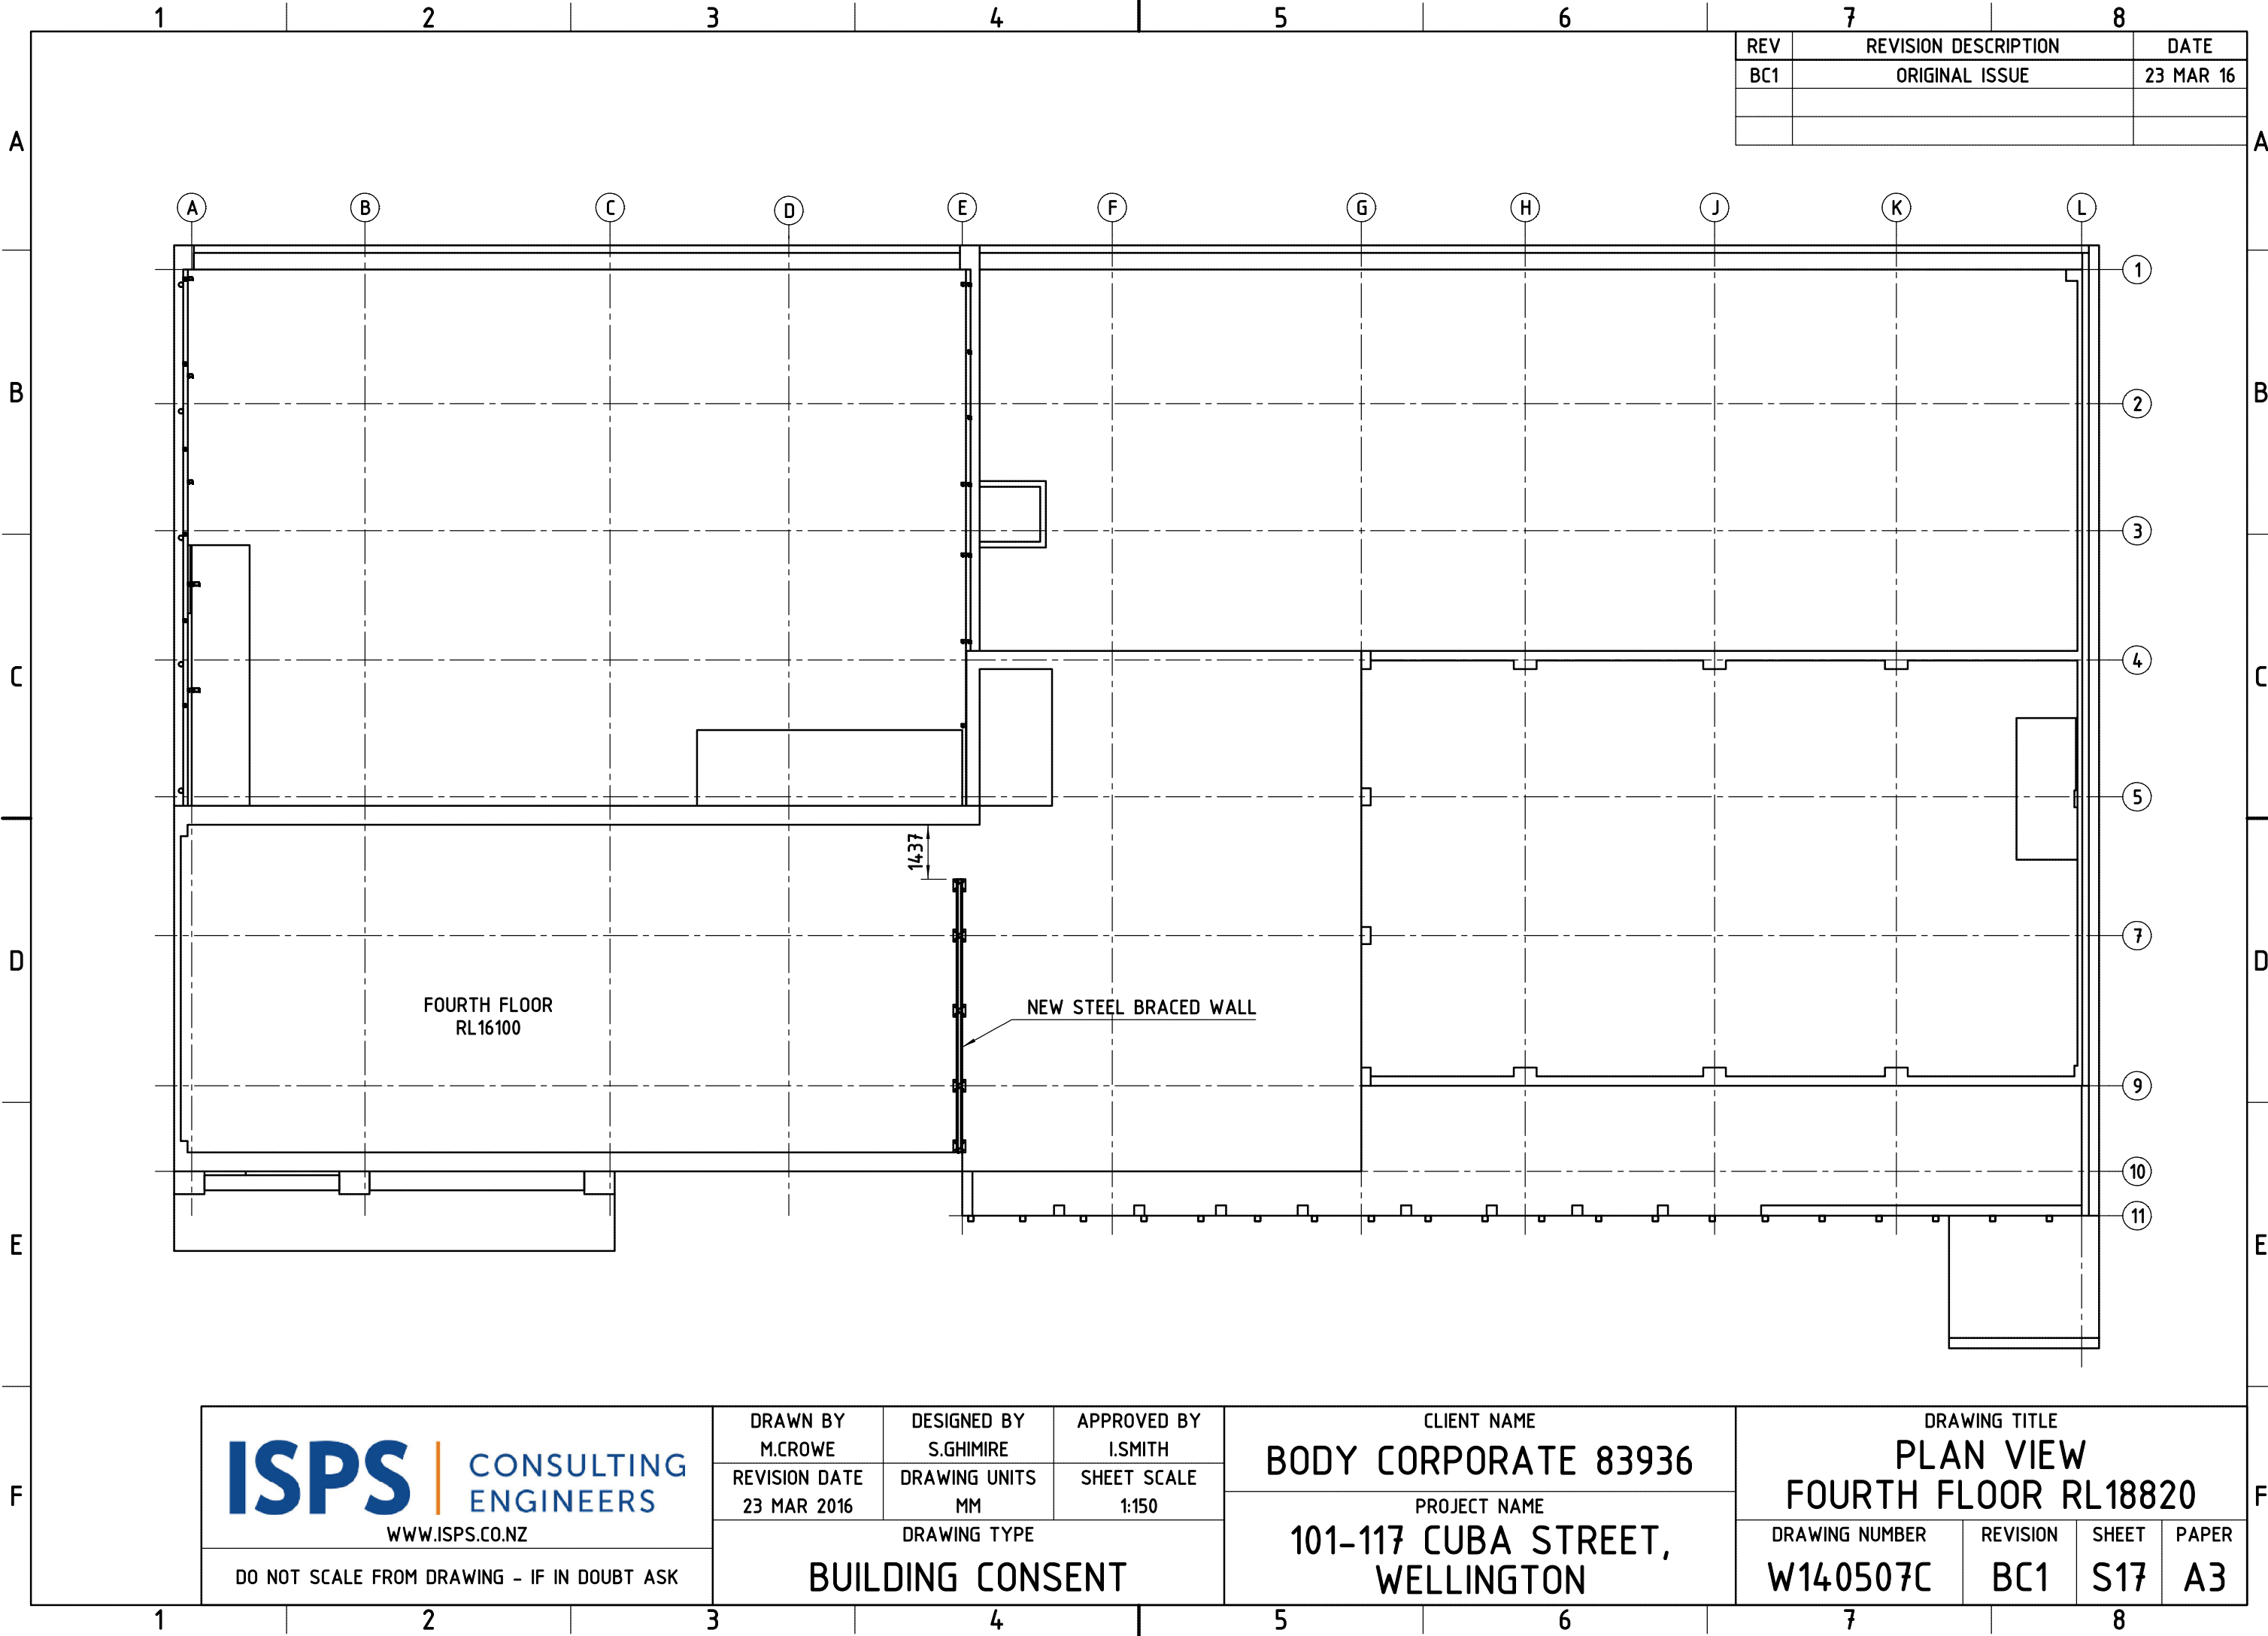

FILE NAME

DRAWING NUMBER	REVISION	SHEET	PAPER
W140507C	BC1	S18	A3



DRAWN BY M.CROWE	DESIGNED BY S.GHIMIRE	APPROVED BY I.SMITH
REVISION DATE 23 MAR 2016	DRAWING UNITS MM	SHEET SCALE 1:200

DRAWING TYPE

BUILDING CONSENT

CLIENT NAME
BODY CORPORATE 83936

PROJECT NAME
101-117 CUBA STREET,
WELLINGTON

DRAWING TITLE
ISOMETRIC SECTION
FIRST FLOOR RL6600

THIS DOCUMENT WAS PREPARED BY ISPS CONSULTING ENGINEERS NZ LTD. IT IS CONFIDENTIAL AND COPYRIGHT OF THE LEGAL OWNER. THIS MAY NOT BE USED, COPIED OR ALTERED, WITHOUT THE OWNER'S WRITTEN PERMISSION. THE REVISION HISTORY IS ON SHEET "0".

FILE NAME

12345678

REV	REVISION DESCRIPTION	DATE
BC1	ORIGINAL ISSUE	23 MAR 16

A

B

C

D

E

F

A

B


C

D

E

F

	NEW STEEL BRACED WALL
	REINFORCED CONCRETE (RC)
	CONCRETE MASONRY
	BRICK MASONRY

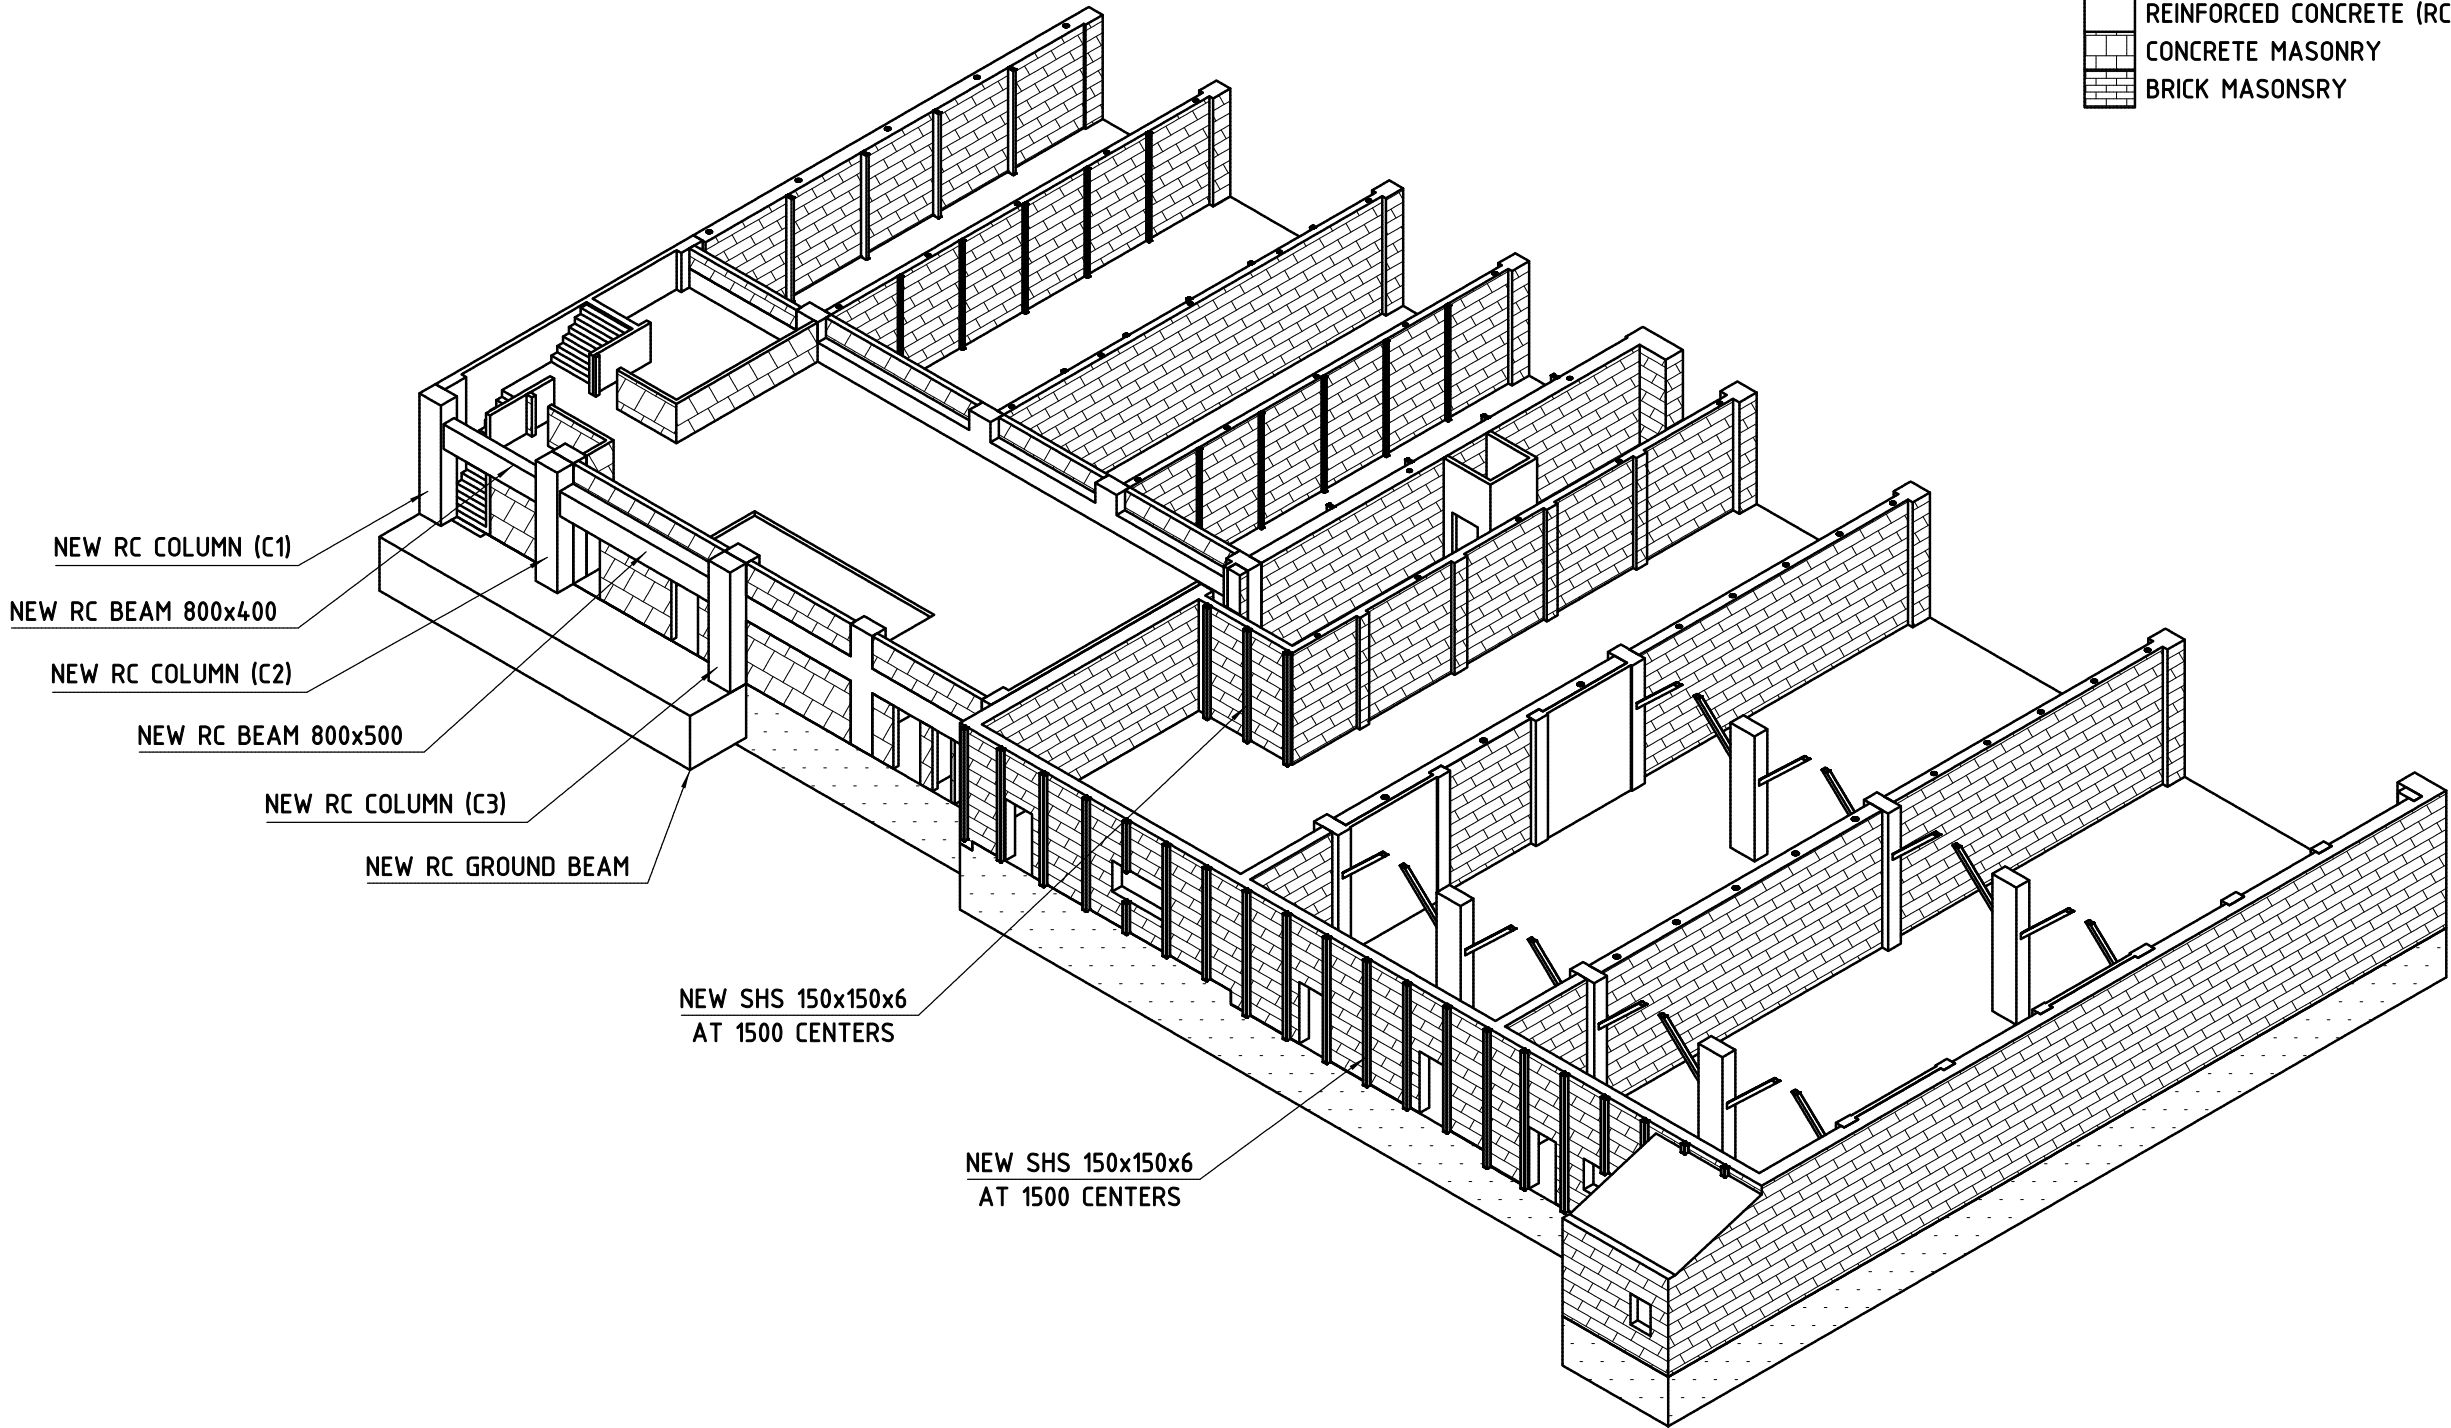

ISPS | CONSULTING ENGINEERS
WWW.ISPS.CO.NZ

DO NOT SCALE FROM DRAWING - IF IN DOUBT ASK

DRAWN BY
M.CROWE

REVISION DATE
23 MAR 2016

DESIGNED BY
S.GHIMIRE

DRAWING UNITS
MM

APPROVED BY
I.SMITH

SHEET SCALE
1:150

DRAWING TYPE

BUILDING CONSENT

CLIENT NAME

BODY CORPORATE 83936

PROJECT NAME

**101-117 CUBA STREET,
WELLINGTON**

DRAWING TITLE

**ISOMETRIC SECTION
MEZZANINE FLOOR RL3700**

DRAWING NUMBER

W140507C

REVISION

BC1

SHEET

S19

PAPER

A3

12345678