


THIS DOCUMENT WAS PREPARED BY ISPS CONSULTING ENGINEERS NZ LTD. IT IS CONFIDENTIAL AND COPYRIGHT OF THE LEGAL OWNER. THIS MAY NOT BE USED, COPIED OR ALTERED, WITHOUT THE OWNER'S WRITTEN PERMISSION. THE REVISION HISTORY IS ON SHEET "0".

FILE NAME

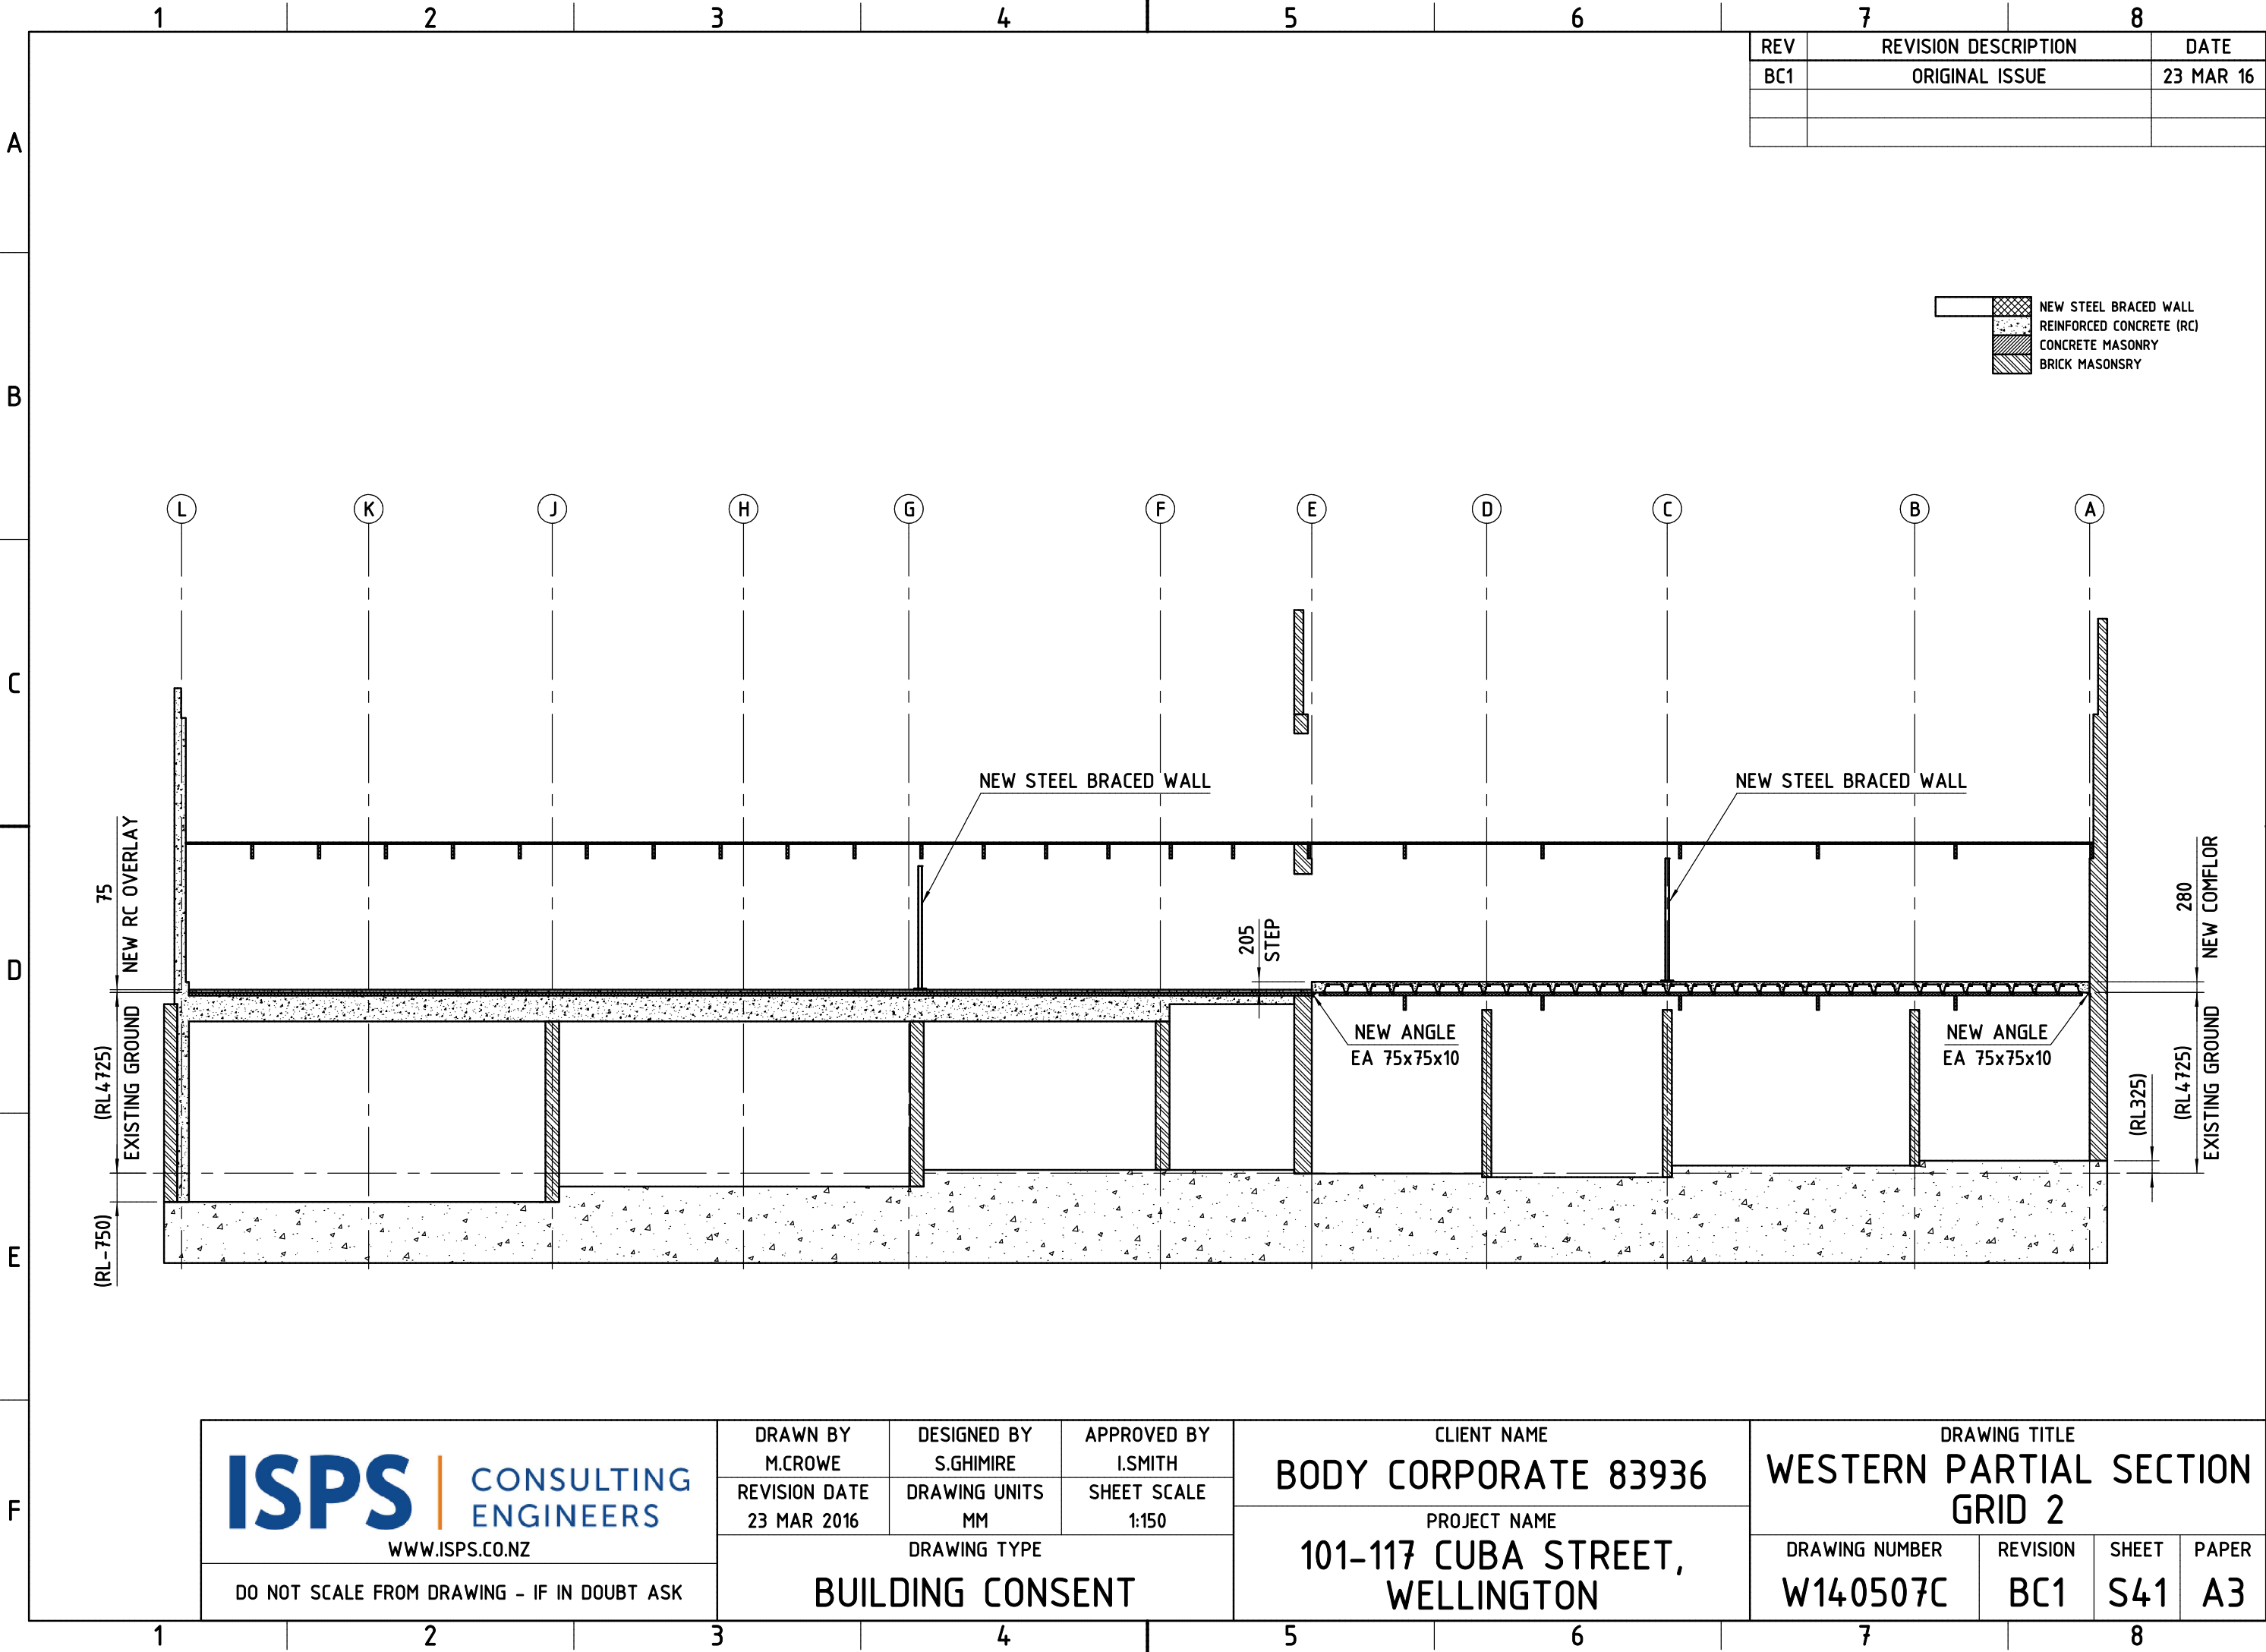

ISPS CONSULTING ENGINEERS
WWW.ISPS.CO.NZ

DO NOT SCALE FROM DRAWING - IF IN DOUBT ASK

DRAWN BY
M.CROWE

REVISION DATE
23 MAR 2016

DESIGNED BY
S.GHIMIRE

DRAWING UNITS
MM

APPROVED BY
I.SMITH

SHEET SCALE
1:150

DRAWING TYPE

BUILDING CONSENT

CLIENT NAME

BODY CORPORATE 83936

PROJECT NAME

**101-117 CUBA STREET,
WELLINGTON**

DRAWING TITLE

**WESTERN PARTIAL SECTION
GRID 2**

DRAWING NUMBER

W140507C

REVISION

BC1

SHEET

S41

PAPER


A3

THIS DOCUMENT WAS PREPARED BY ISPS CONSULTING ENGINEERS NZ LTD. IT IS CONFIDENTIAL AND COPYRIGHT OF THE LEGAL OWNER. THIS MAY NOT BE USED, COPIED OR ALTERED, WITHOUT THE OWNER'S WRITTEN PERMISSION. THE REVISION HISTORY IS ON SHEET "0".

FILE NAME

REV	REVISION DESCRIPTION	DATE
BC1	ORIGINAL ISSUE	23 MAR 16

	NEW STEEL BRACED WALL
	REINFORCED CONCRETE (RC)
	CONCRETE MASONRY
	BRICK MASONRY

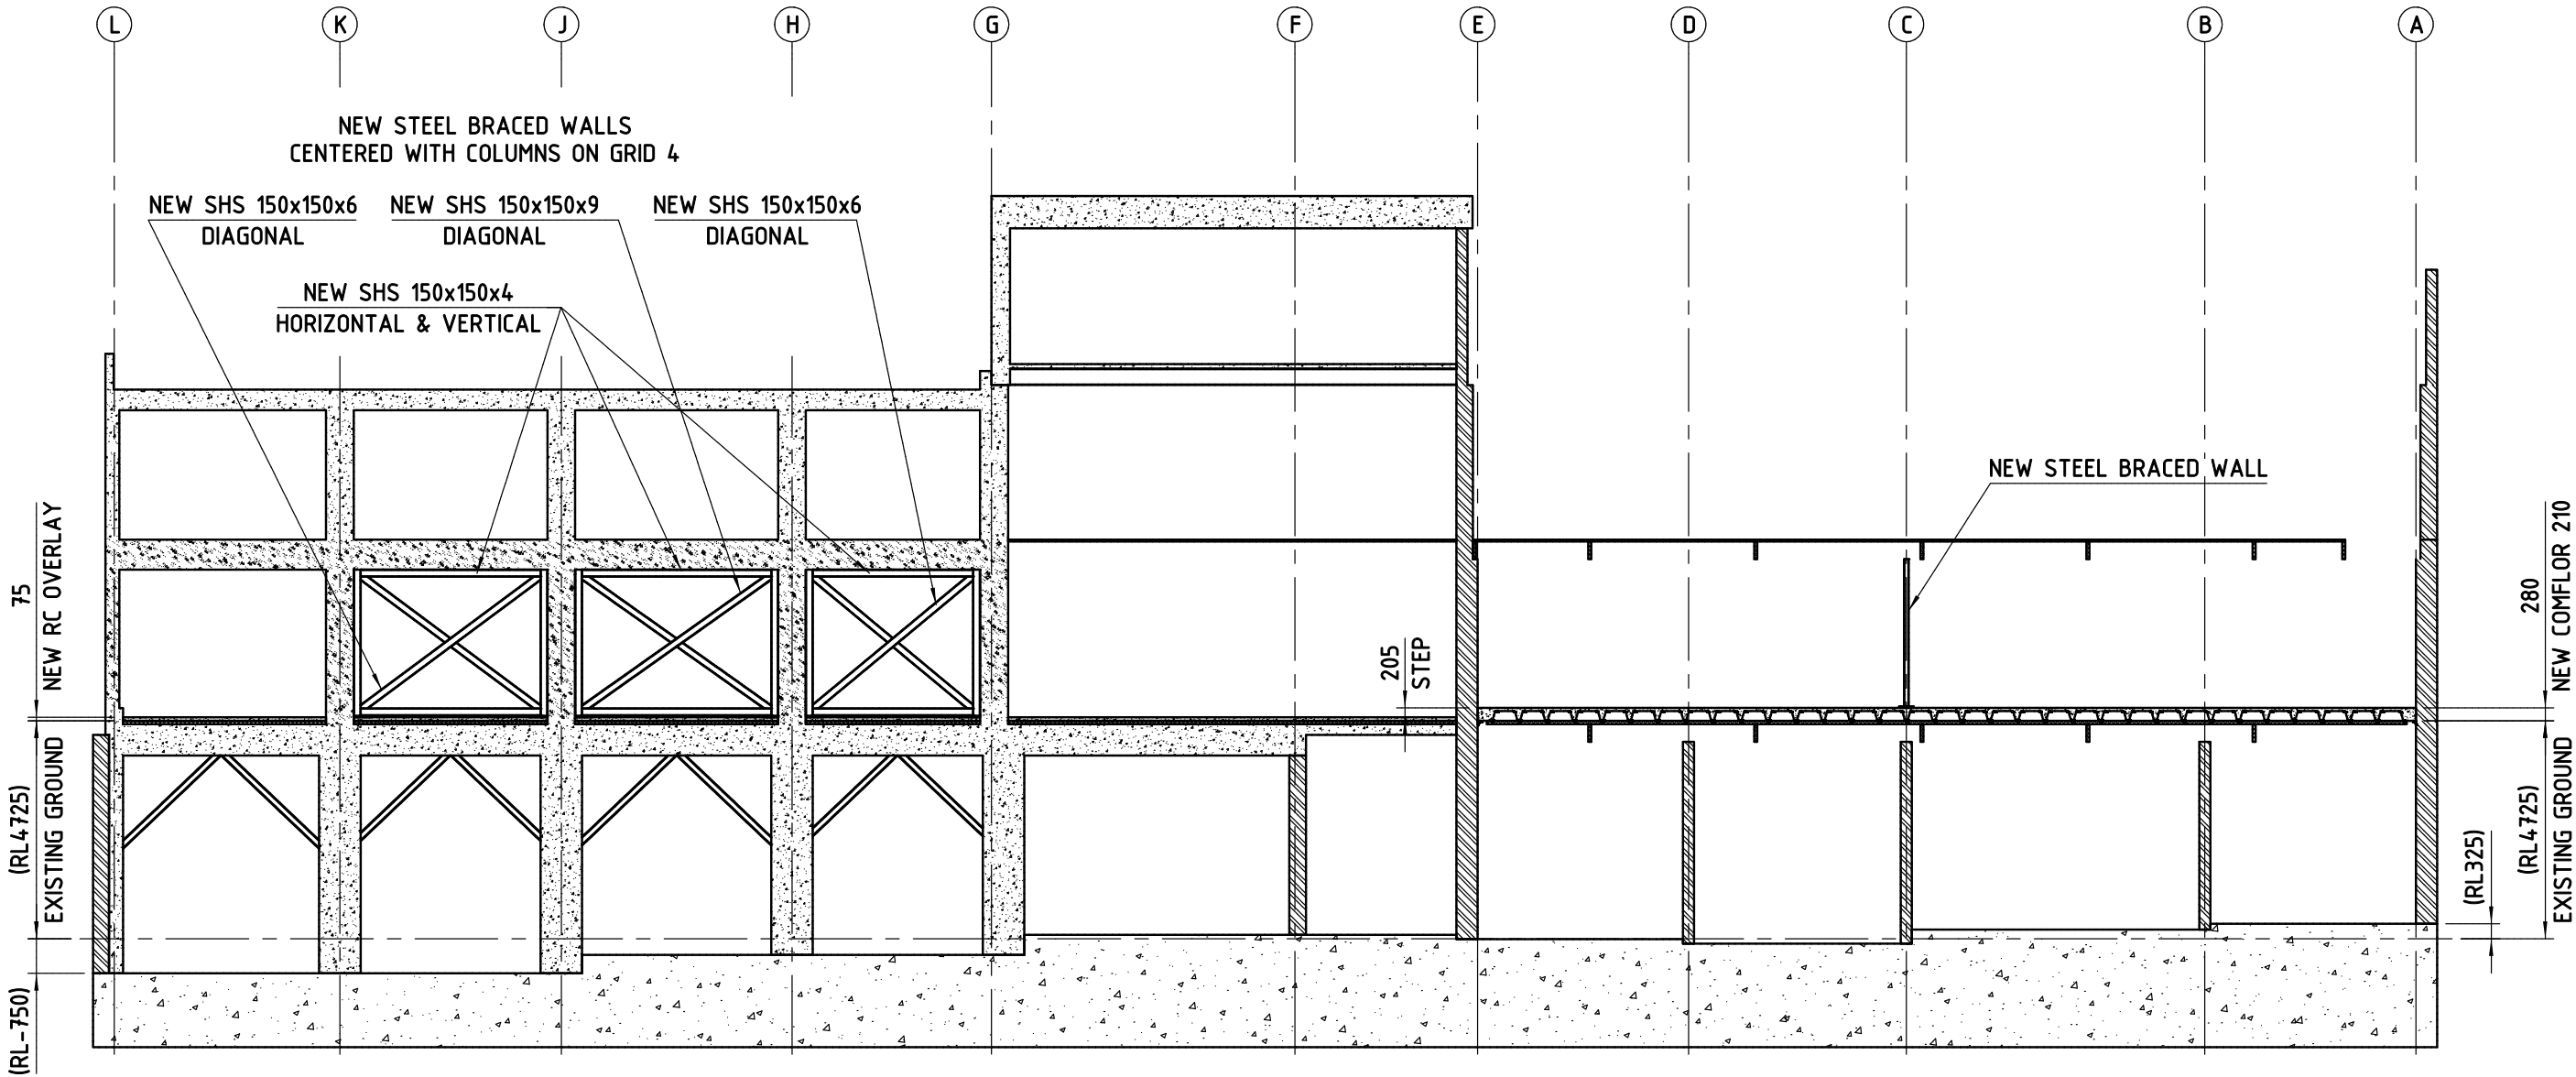


 WWW.ISPS.CO.NZ DO NOT SCALE FROM DRAWING - IF IN DOUBT ASK	DRAWN BY M.CROWE	DESIGNED BY S.GHIMIRE	APPROVED BY I.SMITH	CLIENT NAME BODY CORPORATE 83936	DRAWING TITLE WESTERN PARTIAL SECTION GRID 4			
	REVISION DATE 23 MAR 2016	DRAWING UNITS MM	SHEET SCALE 1:150	PROJECT NAME 101-117 CUBA STREET, WELLINGTON	DRAWING NUMBER W140507C	REVISION BC1	SHEET S42	PAPER A3
	DRAWING TYPE BUILDING CONSENT							

THIS DOCUMENT WAS PREPARED BY ISPS CONSULTING ENGINEERS NZ LTD. IT IS CONFIDENTIAL AND COPYRIGHT OF THE LEGAL OWNER. THIS MAY NOT BE USED, COPIED OR ALTERED, WITHOUT THE OWNER'S WRITTEN PERMISSION. THE REVISION HISTORY IS ON SHEET "0".

FILE NAME

REV	REVISION DESCRIPTION	DATE
BC1	ORIGINAL ISSUE	23 MAR 16


	NEW STEEL BRACED WALL
	REINFORCED CONCRETE (RC)
	CONCRETE MASONRY
	BRICK MASONRY

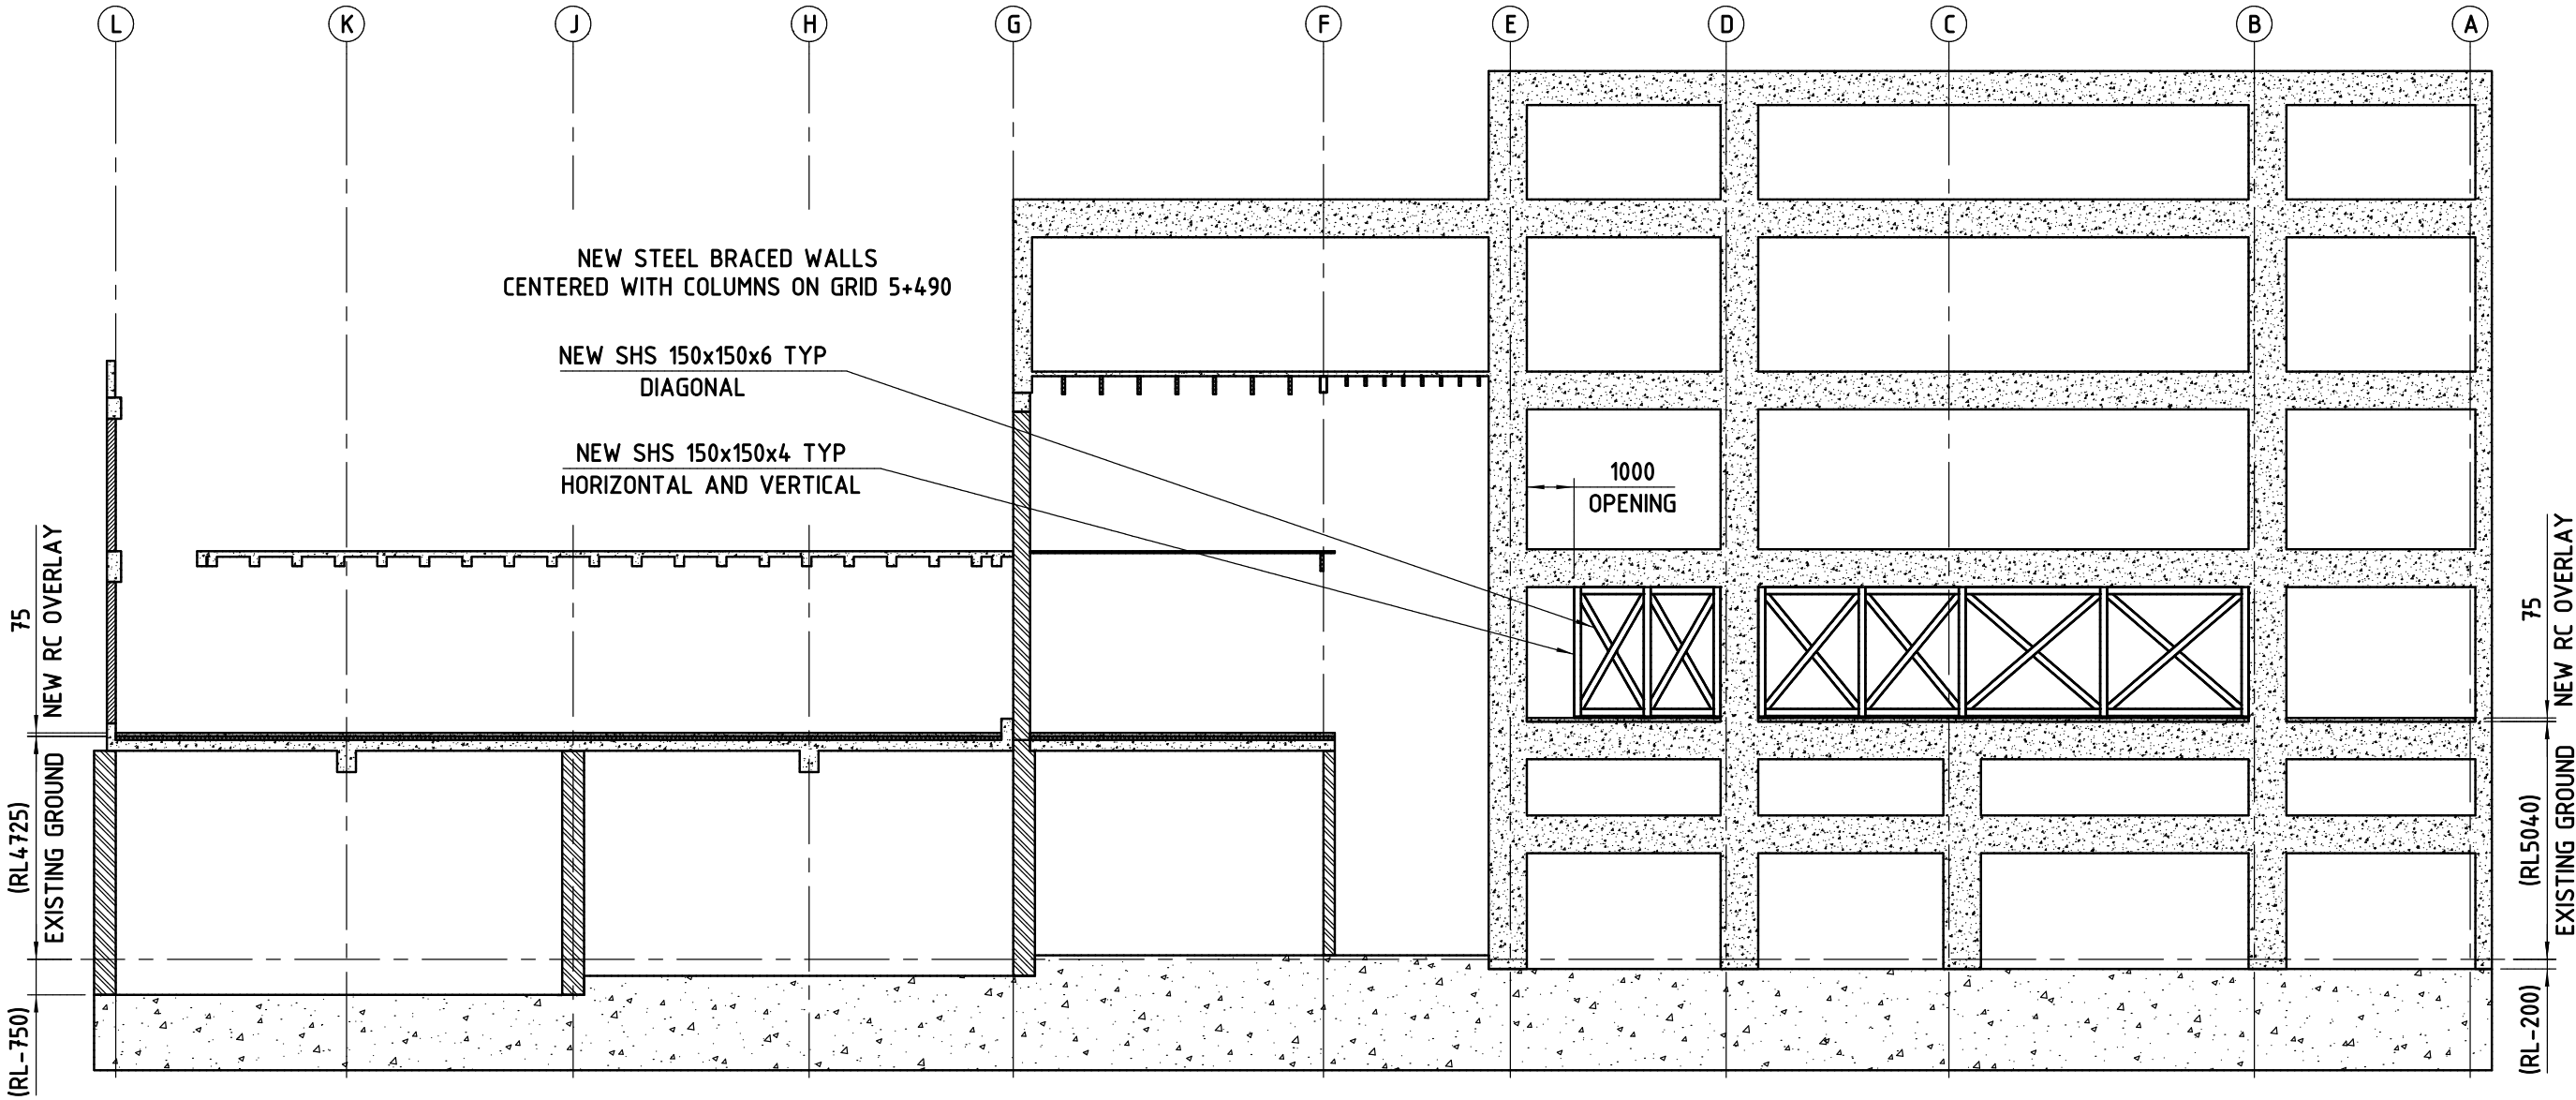

 WWW.ISPS.CO.NZ DO NOT SCALE FROM DRAWING - IF IN DOUBT ASK	DRAWN BY M.CROWE	DESIGNED BY S.GHIMIRE	APPROVED BY I.SMITH	CLIENT NAME BODY CORPORATE 83936	DRAWING TITLE WESTERN PARTIAL SECTION GRID 5+490			
	REVISION DATE 23 MAR 2016	DRAWING UNITS MM	SHEET SCALE 1:150	PROJECT NAME 101-117 CUBA STREET, WELLINGTON	DRAWING NUMBER W140507C	REVISION BC1	SHEET S43	PAPER A3
	DRAWING TYPE BUILDING CONSENT							

THIS DOCUMENT WAS PREPARED BY ISPS CONSULTING ENGINEERS NZ LTD. IT IS CONFIDENTIAL AND COPYRIGHT OF THE LEGAL OWNER. THIS MAY NOT BE USED, COPIED OR ALTERED, WITHOUT THE OWNER'S WRITTEN PERMISSION. THE REVISION HISTORY IS ON SHEET "0".

FILE NAME

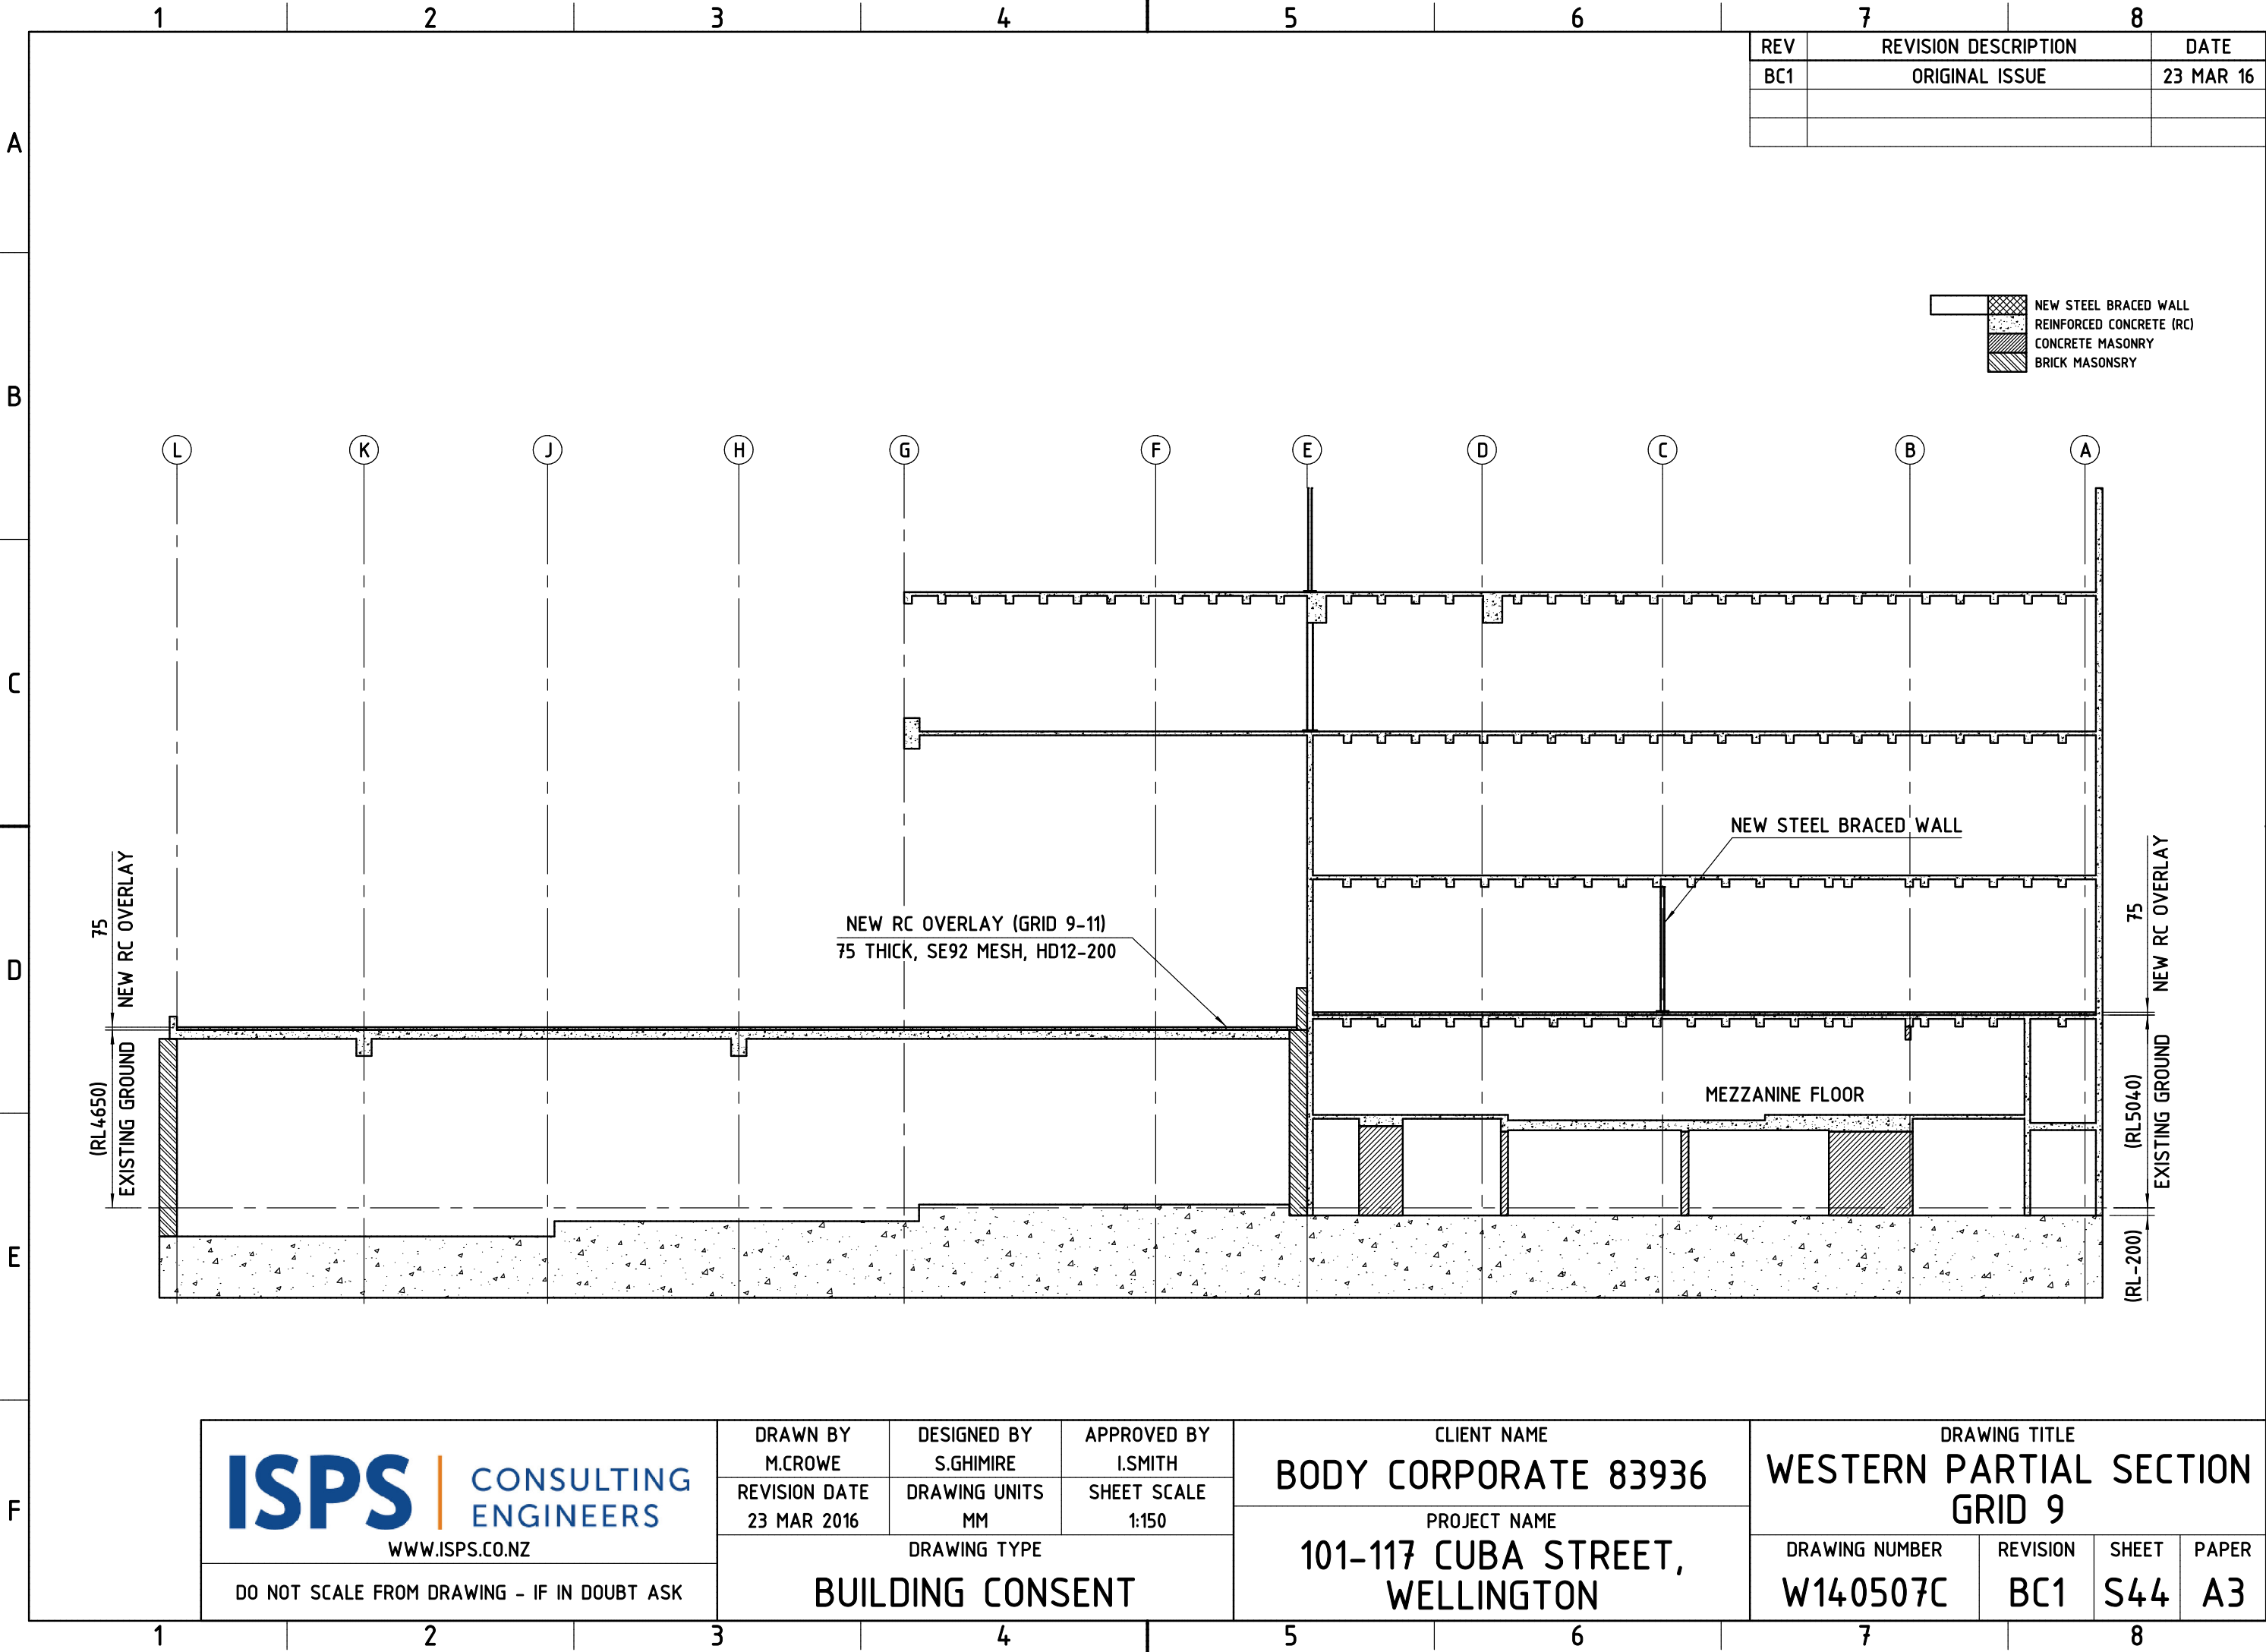

<div>ISPS CONSULTING ENGINEERS</div> <div>WWW.ISPS.CO.NZ</div> <div>DO NOT SCALE FROM DRAWING - IF IN DOUBT ASK</div>	DRAWN BY M.CROWE	DESIGNED BY S.GHIMIRE	APPROVED BY I.SMITH	CLIENT NAME BODY CORPORATE 83936	DRAWING TITLE WESTERN PARTIAL SECTION GRID 9			
	REVISION DATE 23 MAR 2016	DRAWING UNITS MM	SHEET SCALE 1:150	PROJECT NAME 101-117 CUBA STREET, WELLINGTON				
	DRAWING TYPE BUILDING CONSENT					DRAWING NUMBER W140507C	REVISION BC1	SHEET S44
							PAPER A3	