


1 Front View
scale 1' 0" = 1' 0"

2 Section
scale 1' 0" = 1' 0"

2 View
scale 1' 0" = 1' 0"

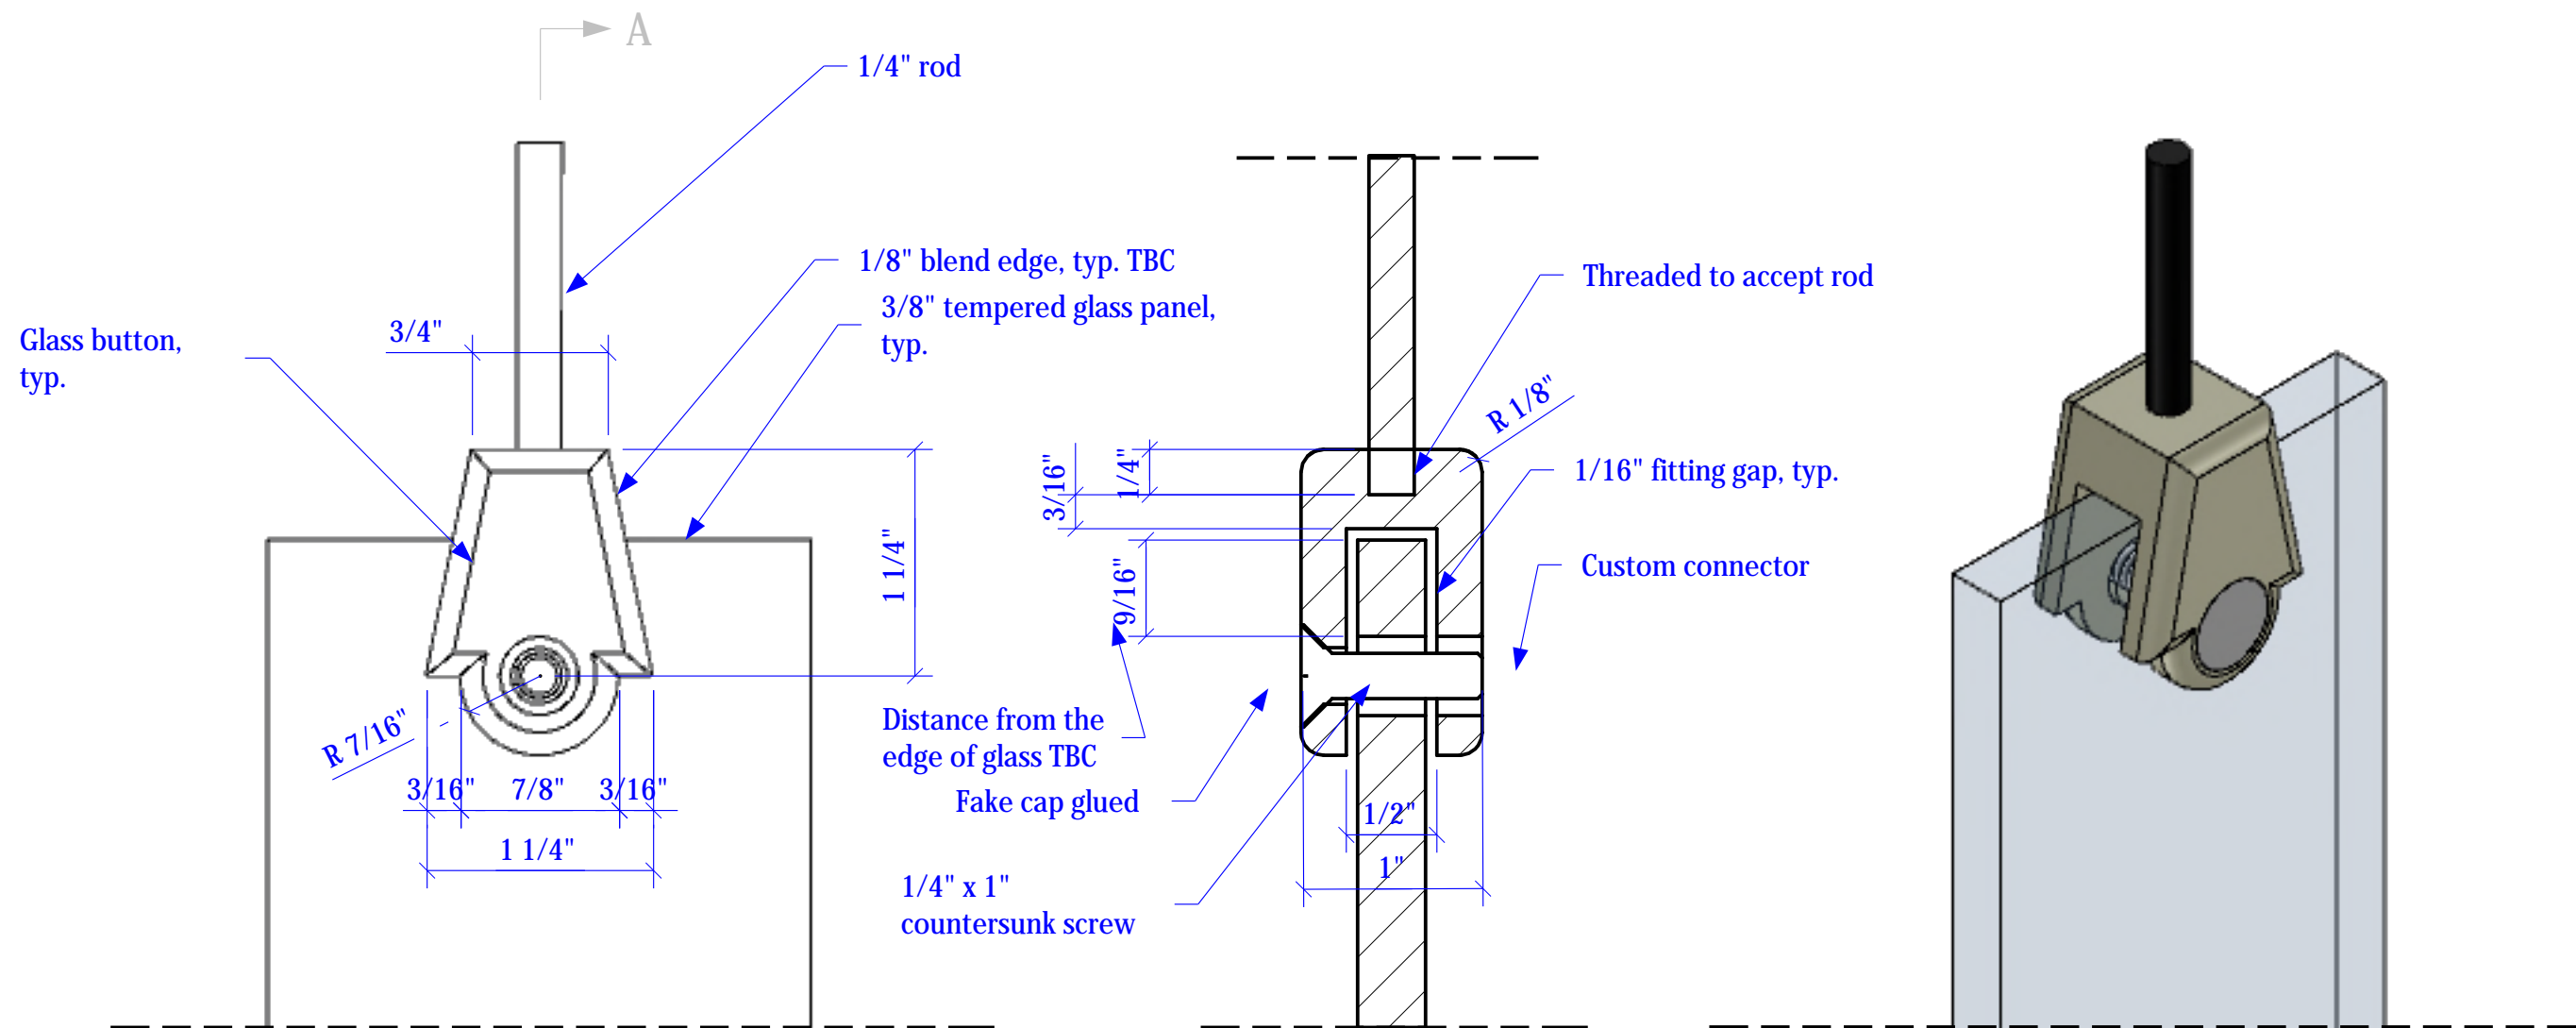

drawings reflects
DESIGN INTENT

APPROVALS

APPROVED: _____ DATE: _____

PROJECT TITLE:

ISSUE/REVISION:

DATE: _____ DESCRIPTION: _____
DATE: _____ DESCRIPTION: _____

DRAWING TITLE:

GLASS
FITTING

DRAWING NO:

1 (2)

DATE: (PDF print)

25.02.2022 16:37

DRAWN BY: _____ CHECKED: _____

SCALE as indicated on drawings
FORMAT 17.00x11.00"

ACAD REF
VERSION V01


PLEASE NOTE:

DO NOT SCALE FROM DRAWING.
ALL DIMENSIONS TO BE FIELD VERIFIED PRIOR
TO FABRICATION.
CONTRACTOR IS OBLIGED TO REPORT ALL
ERRORS AND OMISSIONS.

1

Side View


scale 1' 0" = 1' 0"

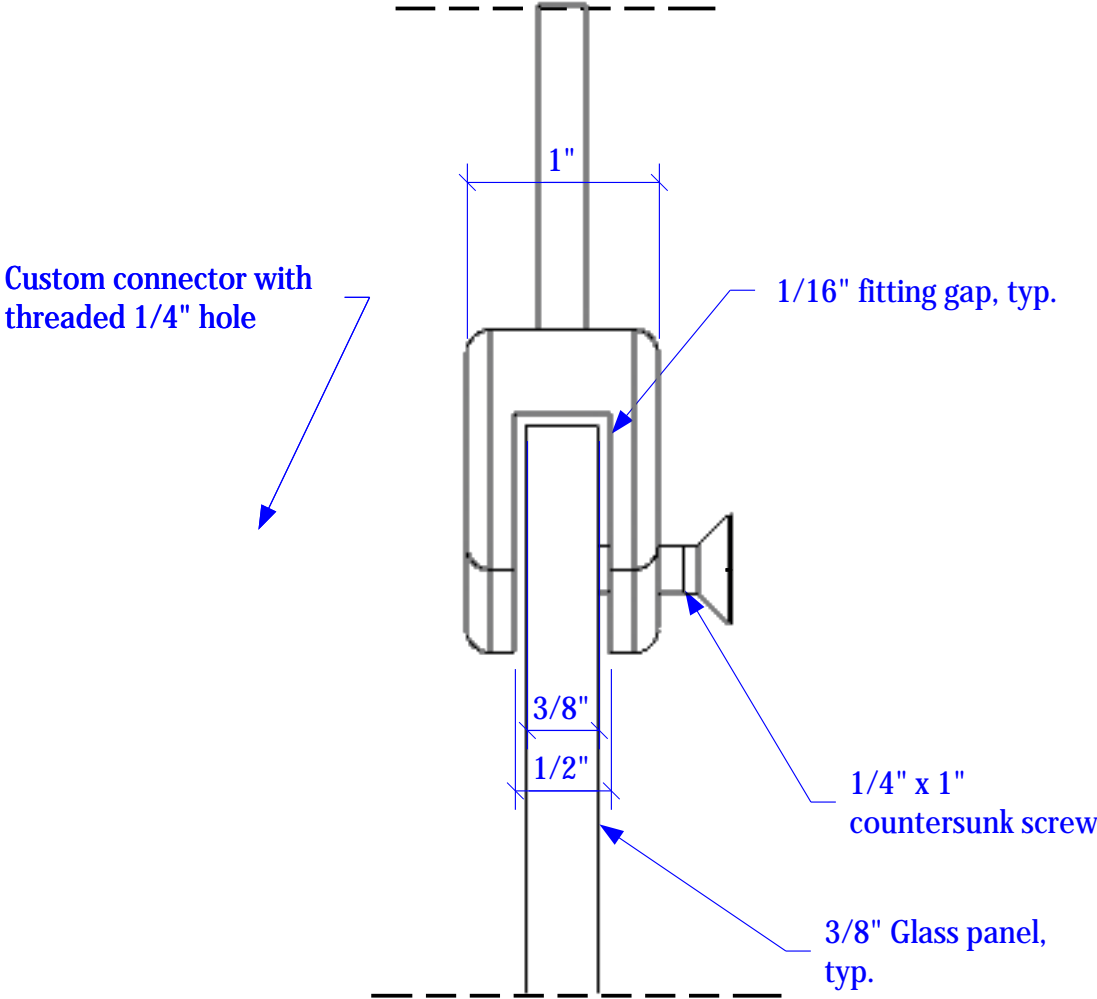

2

Exploded view

scale 1' 0" = 1' 0"

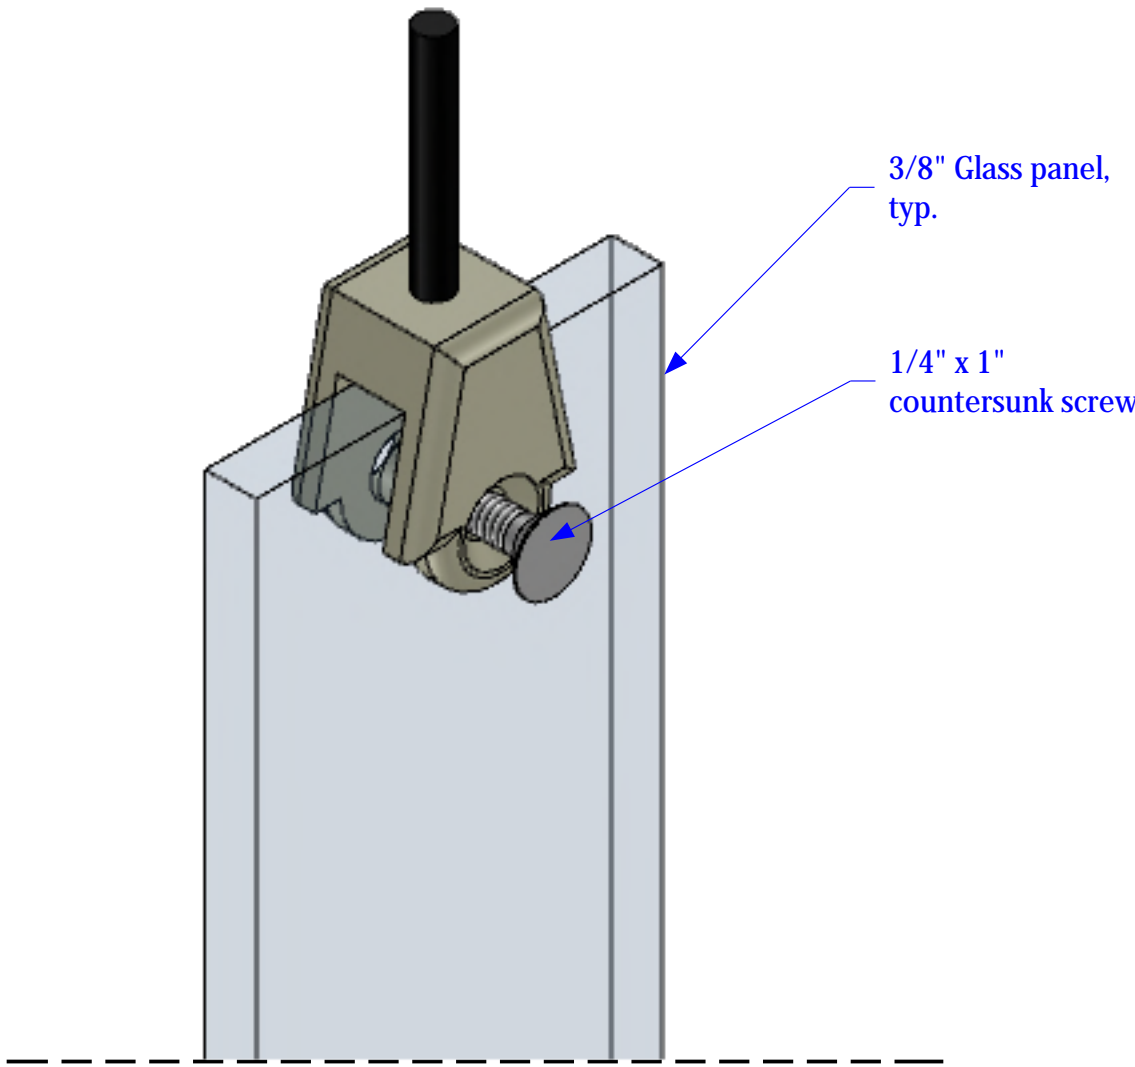

drawings reflects
DESIGN INTENT

APPROVALS

APPROVED:

DATE:

PROJECT TITLE:

ISSUE/REVISION:

DATE:

DESCRIPTION:

DATE:

DESCRIPTION:

DRAWING TITLE:

DRAWING NO:

2 (2)

DATE: (PDF print)

25.02.2022 16:37

DRAWN BY:

CHECKED:

SCALE

as indicated
on drawings

FORMAT

17.00x11.00"

ACAD REF

VERSION

V01

PLEASE NOTE:

DO NOT SCALE FROM DRAWING.
ALL DIMENSIONS TO BE FIELD VERIFIED PRIOR
TO FABRICATION.
CONTRACTOR IS OBLIGED TO REPORT ALL
ERRORS AND OMISSIONS.