



THIS DOCUMENT WAS PREPARED BY ISPS CONSULTING ENGINEERS NZ LTD. IT IS CONFIDENTIAL AND COPYRIGHT OF THE LEGAL OWNER. THIS MAY NOT BE USED, COPIED OR ALTERED, WITHOUT THE OWNER'S WRITTEN PERMISSION. THE REVISION HISTORY IS ON SHEET "0".

FILE NAME

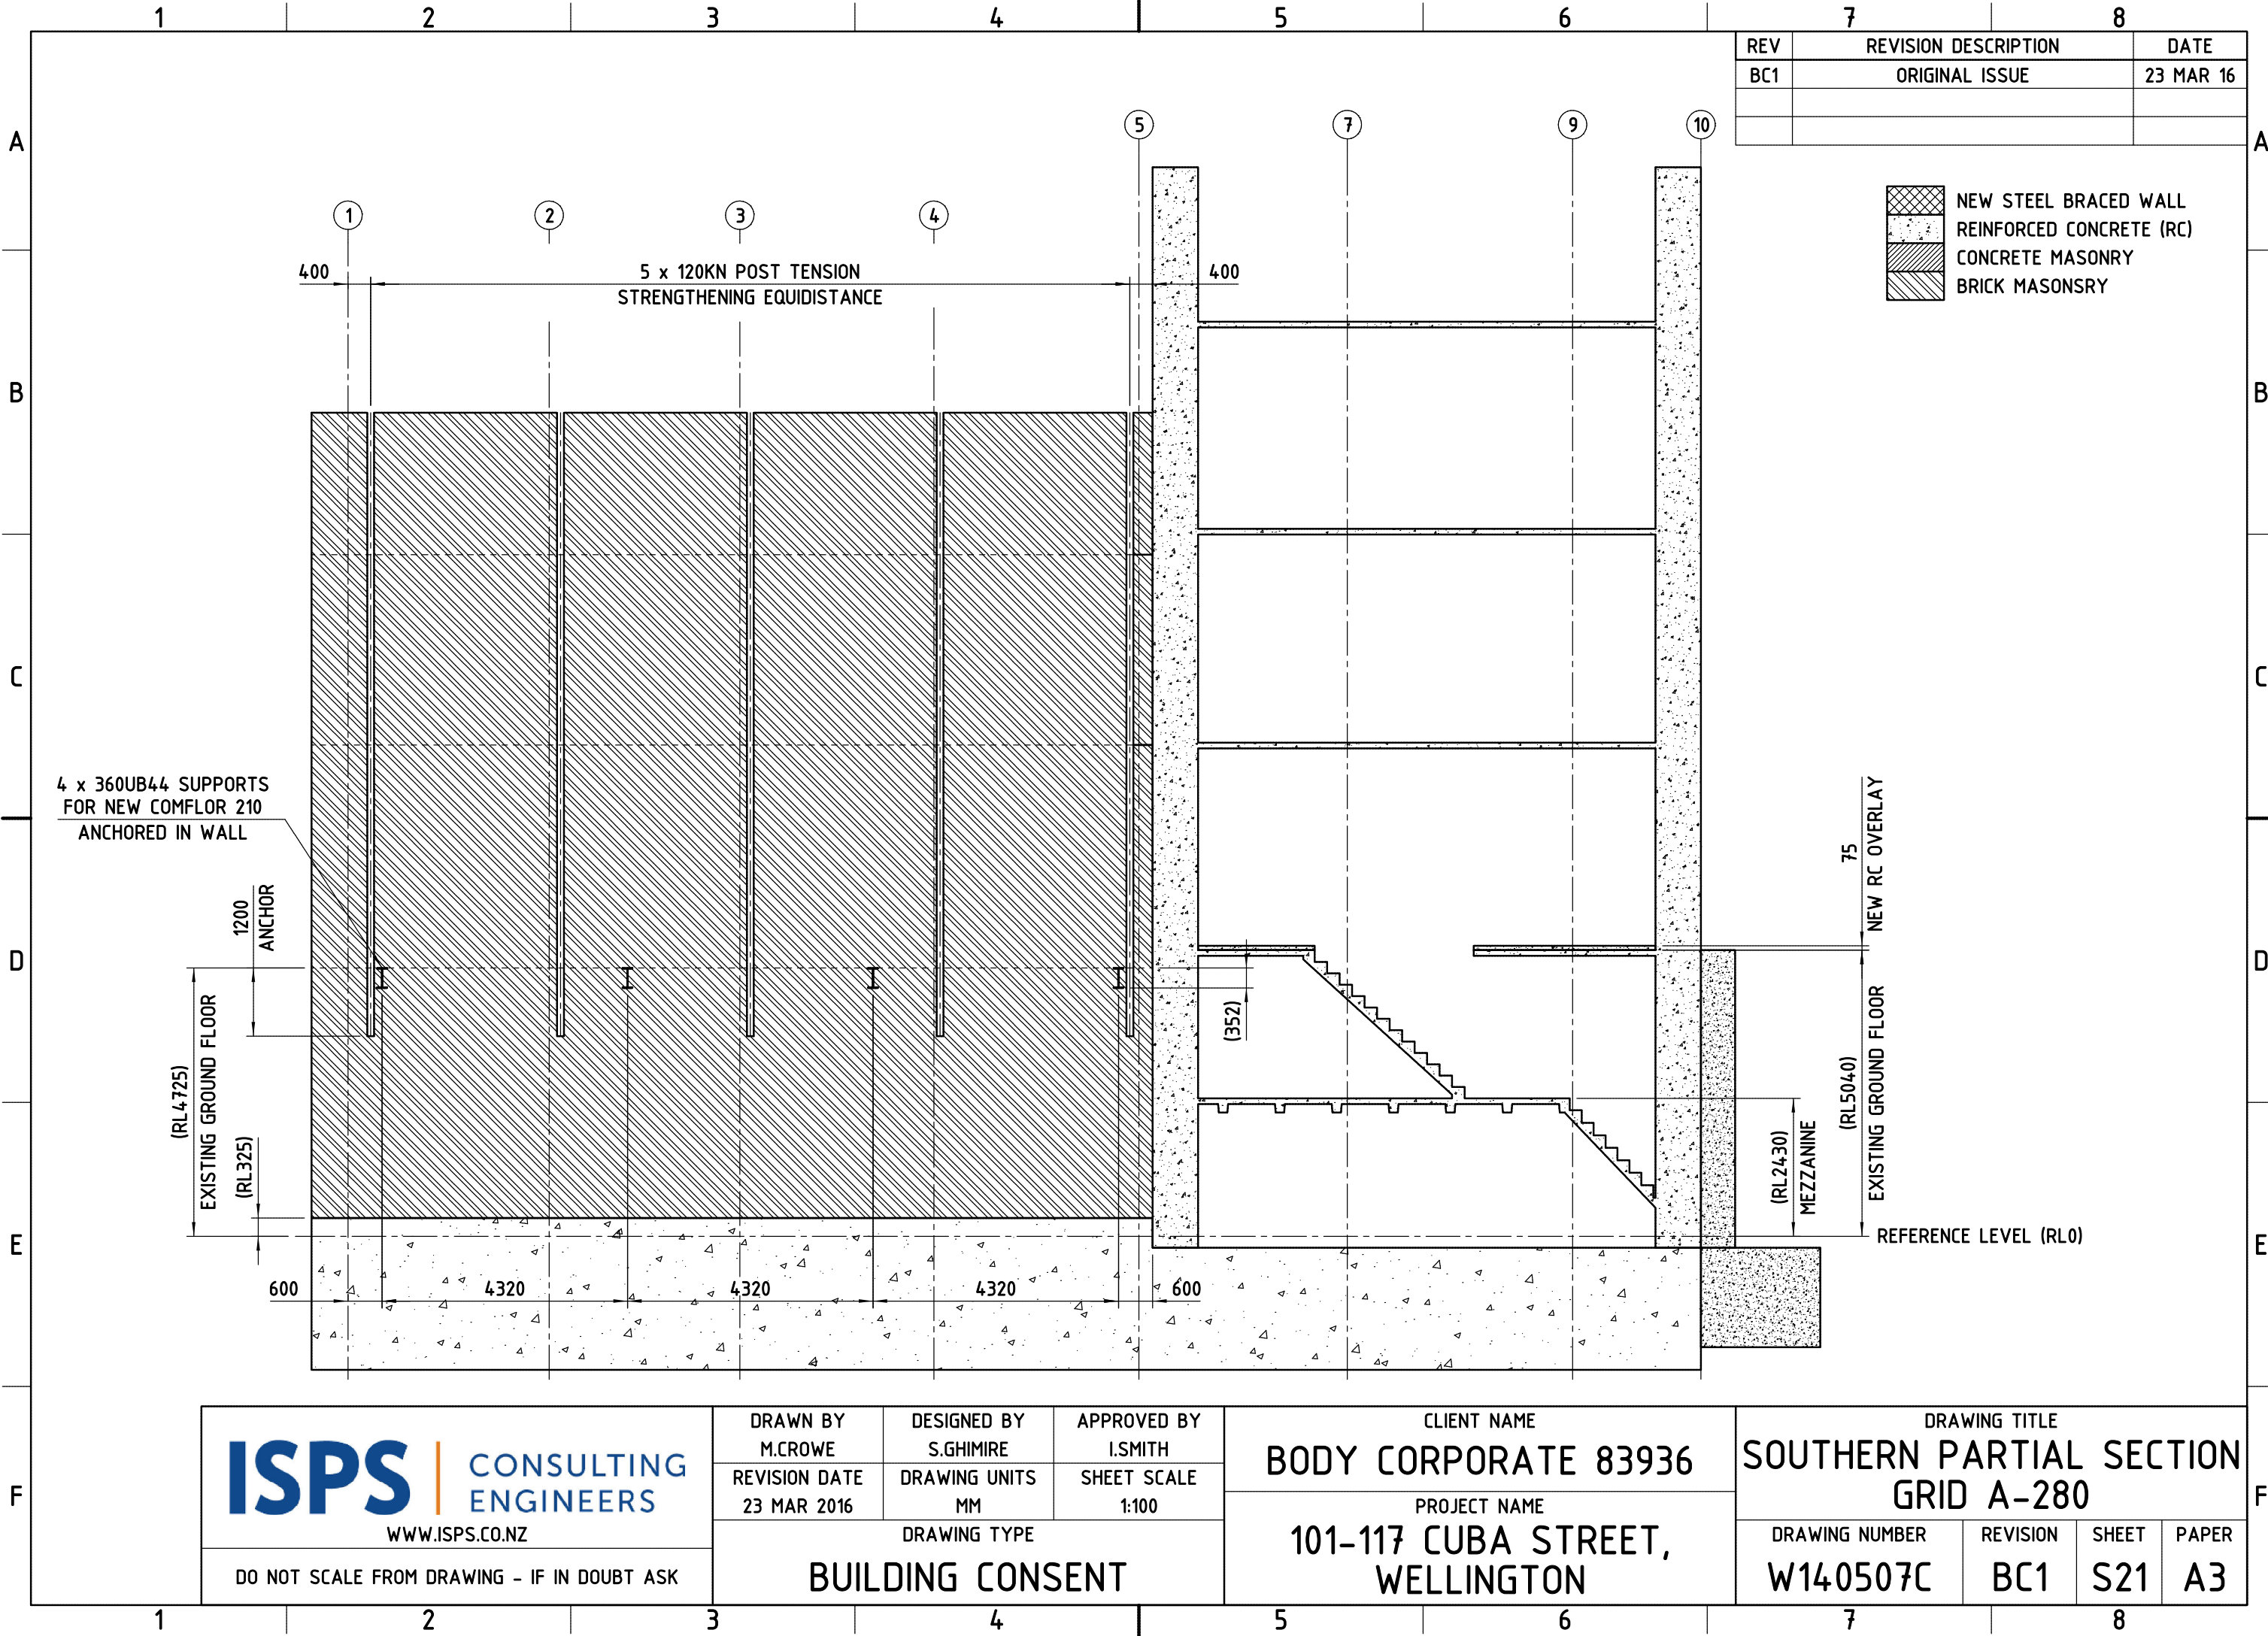

THIS DOCUMENT WAS PREPARED BY ISPS CONSULTING ENGINEERS NZ LTD. IT IS CONFIDENTIAL AND COPYRIGHT OF THE LEGAL OWNER. THIS MAY NOT BE USED, COPIED OR ALTERED, WITHOUT THE OWNER'S WRITTEN PERMISSION. THE REVISION HISTORY IS ON SHEET "0".

FILE NAME

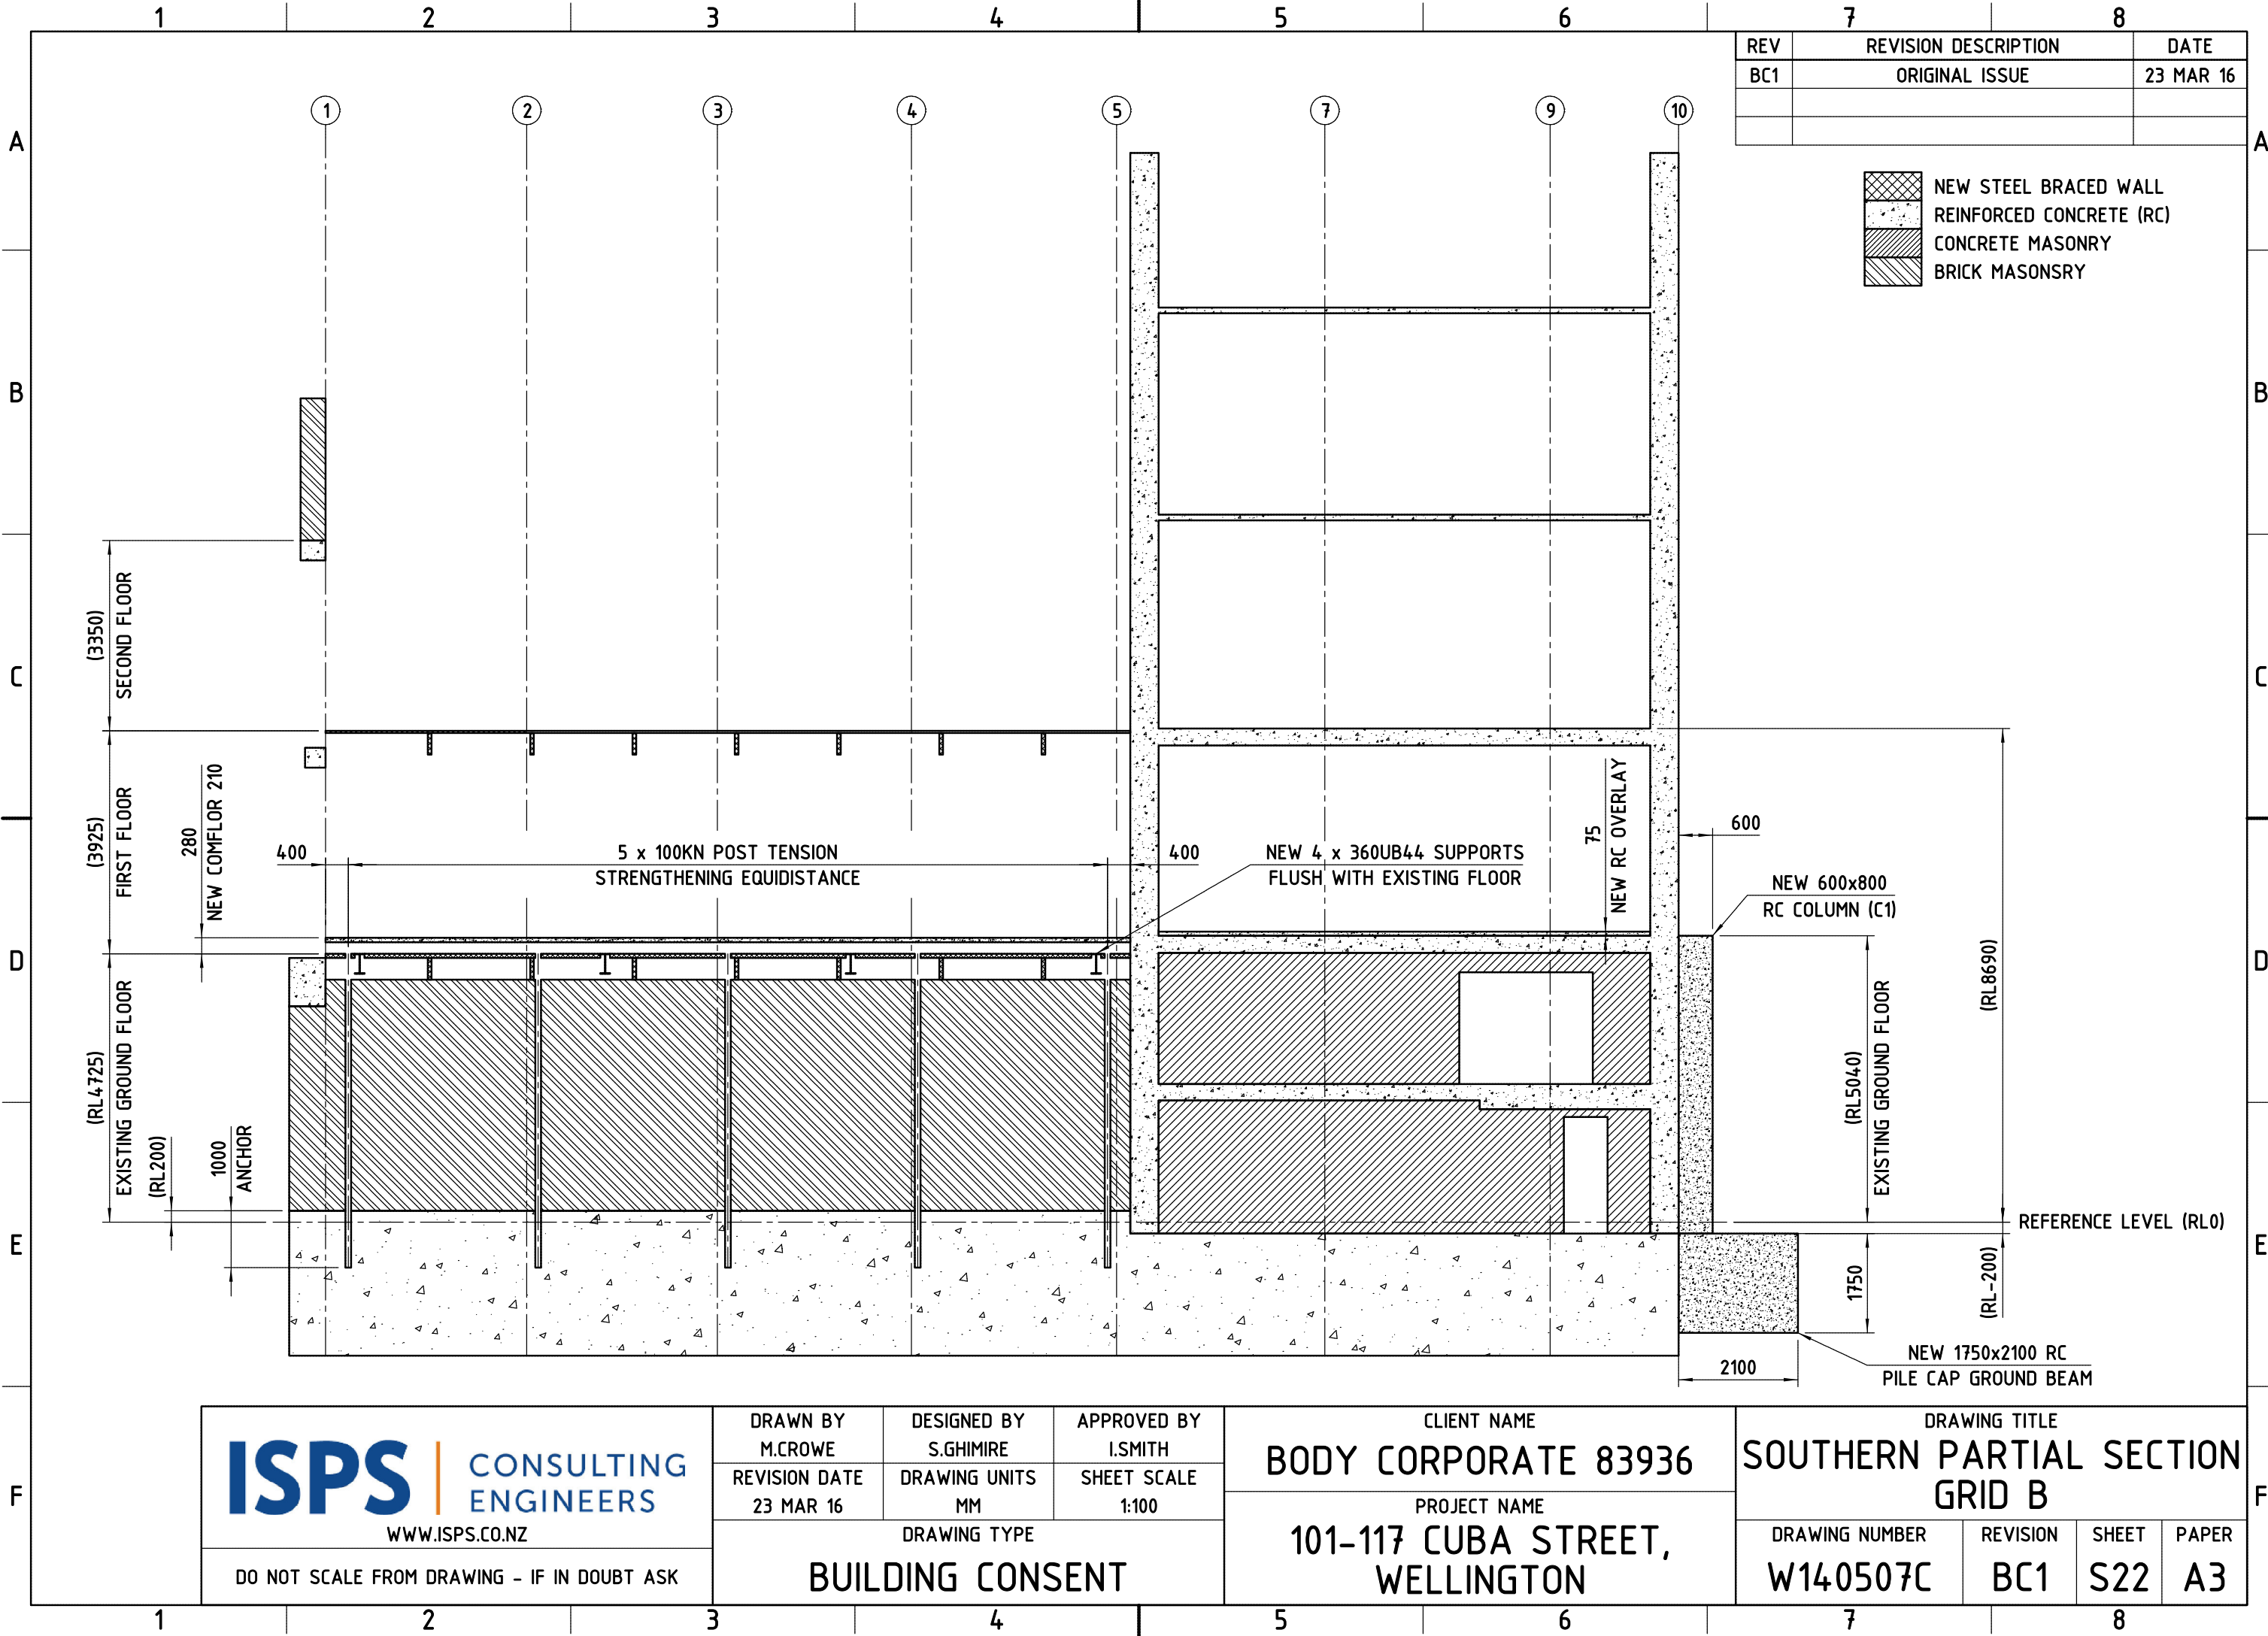


REV	REVISION DESCRIPTION	DATE
BC1	ORIGINAL ISSUE	23 MAR 16

	NEW STEEL BRACED WALL
	REINFORCED CONCRETE (RC)
	CONCRETE MASONRY
	BRICK MASONRY

 WWW.ISPS.CO.NZ DO NOT SCALE FROM DRAWING - IF IN DOUBT ASK	DRAWN BY M.CROWE	DESIGNED BY S.GHIMIRE	APPROVED BY I.SMITH	CLIENT NAME BODY CORPORATE 83936	DRAWING TITLE SOUTHERN PARTIAL SECTION GRID B			
	REVISION DATE 23 MAR 16	DRAWING UNITS MM	SHEET SCALE 1:100	PROJECT NAME 101-117 CUBA STREET, WELLINGTON	DRAWING NUMBER W140507C	REVISION BC1	SHEET S22	PAPER A3
	DRAWING TYPE BUILDING CONSENT							

THIS DOCUMENT WAS PREPARED BY ISPS CONSULTING ENGINEERS NZ LTD. IT IS CONFIDENTIAL AND COPYRIGHT OF THE LEGAL OWNER. THIS MAY NOT BE USED, COPIED OR ALTERED, WITHOUT THE OWNER'S WRITTEN PERMISSION. THE REVISION HISTORY IS ON SHEET "0".

FILE NAME

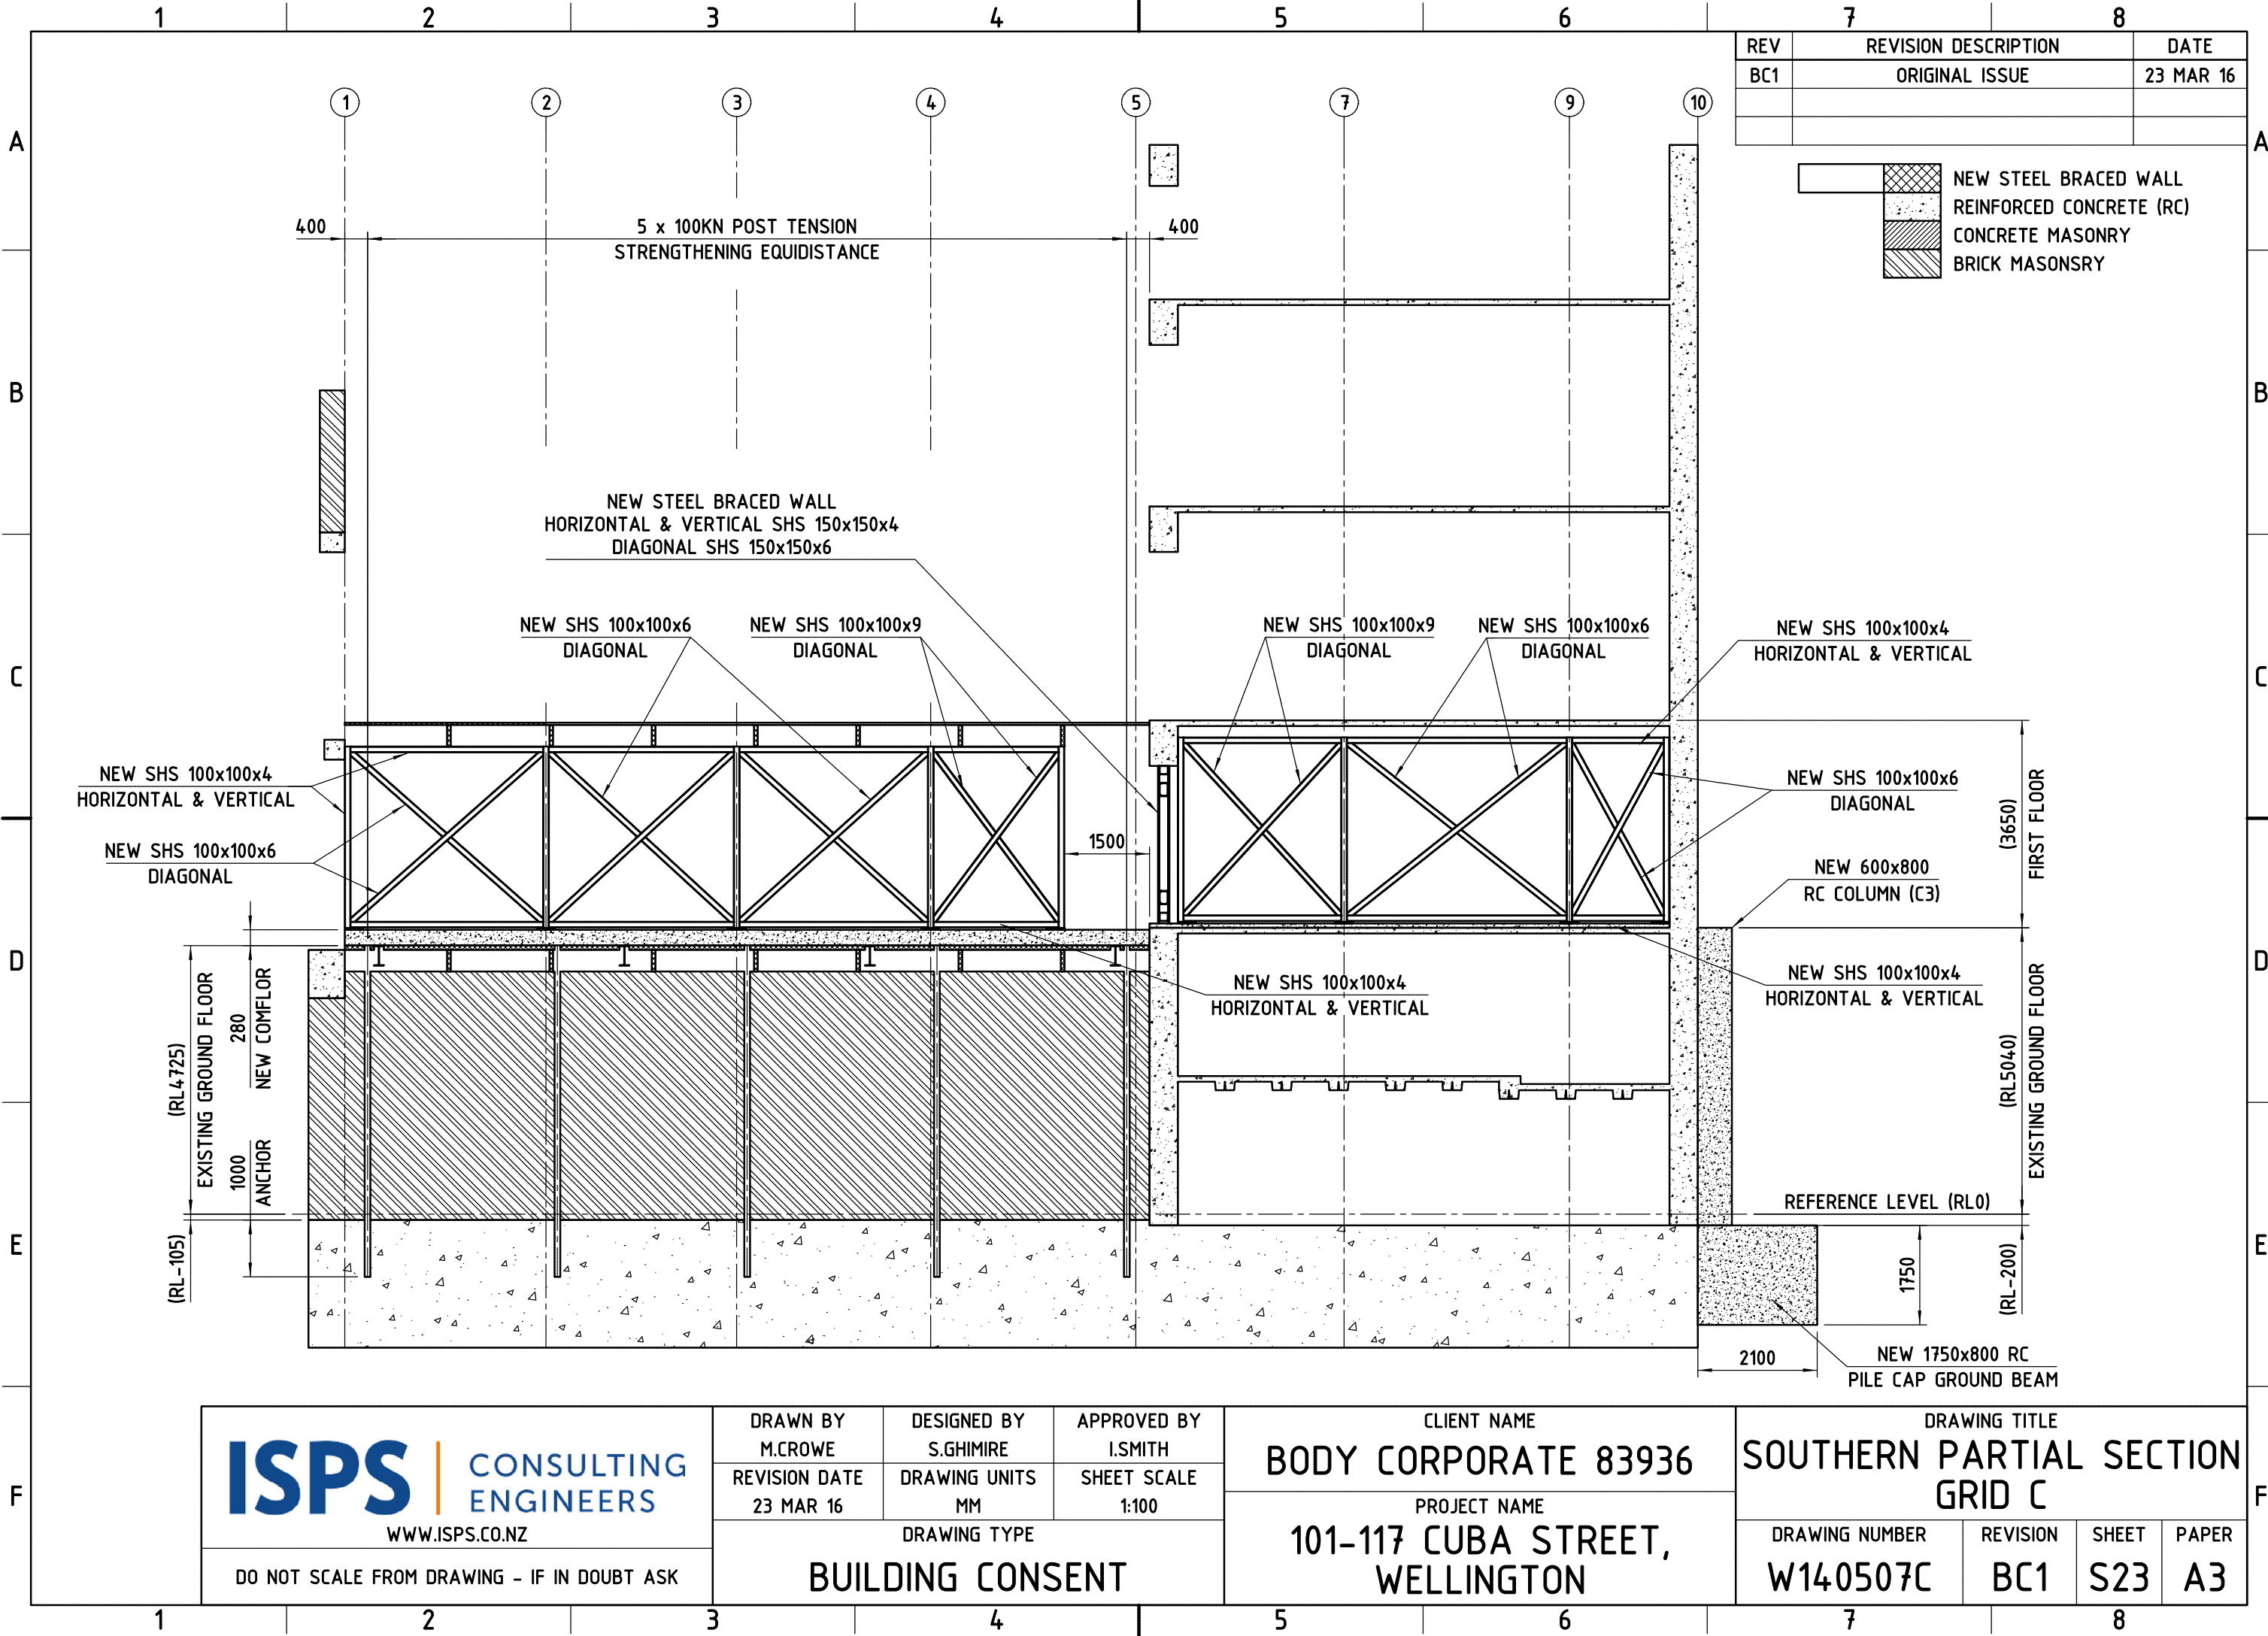

ISPS CONSULTING ENGINEERS
WWW.ISPS.CO.NZ

DO NOT SCALE FROM DRAWING - IF IN DOUBT ASK

DRAWN BY
M.CROWE

REVISION DATE
23 MAR 16

DESIGNED BY
S.GHIMIRE

DRAWING UNITS
MM

APPROVED BY
I.SMITH

SHEET SCALE
1:100

DRAWING TYPE

BUILDING CONSENT

CLIENT NAME

BODY CORPORATE 83936

PROJECT NAME

101-117 CUBA STREET,
WELLINGTON

DRAWING TITLE

SOUTHERN PARTIAL SECTION
GRID C

DRAWING NUMBER

W140507C

REVISION

BC1

SHEET


S23

PAPER

A3


THIS DOCUMENT WAS PREPARED BY ISPS CONSULTING ENGINEERS NZ LTD. IT IS CONFIDENTIAL AND COPYRIGHT OF THE LEGAL OWNER. THIS MAY NOT BE USED, COPIED OR ALTERED, WITHOUT THE OWNER'S WRITTEN PERMISSION. THE REVISION HISTORY IS ON SHEET "0".

FILE NAME

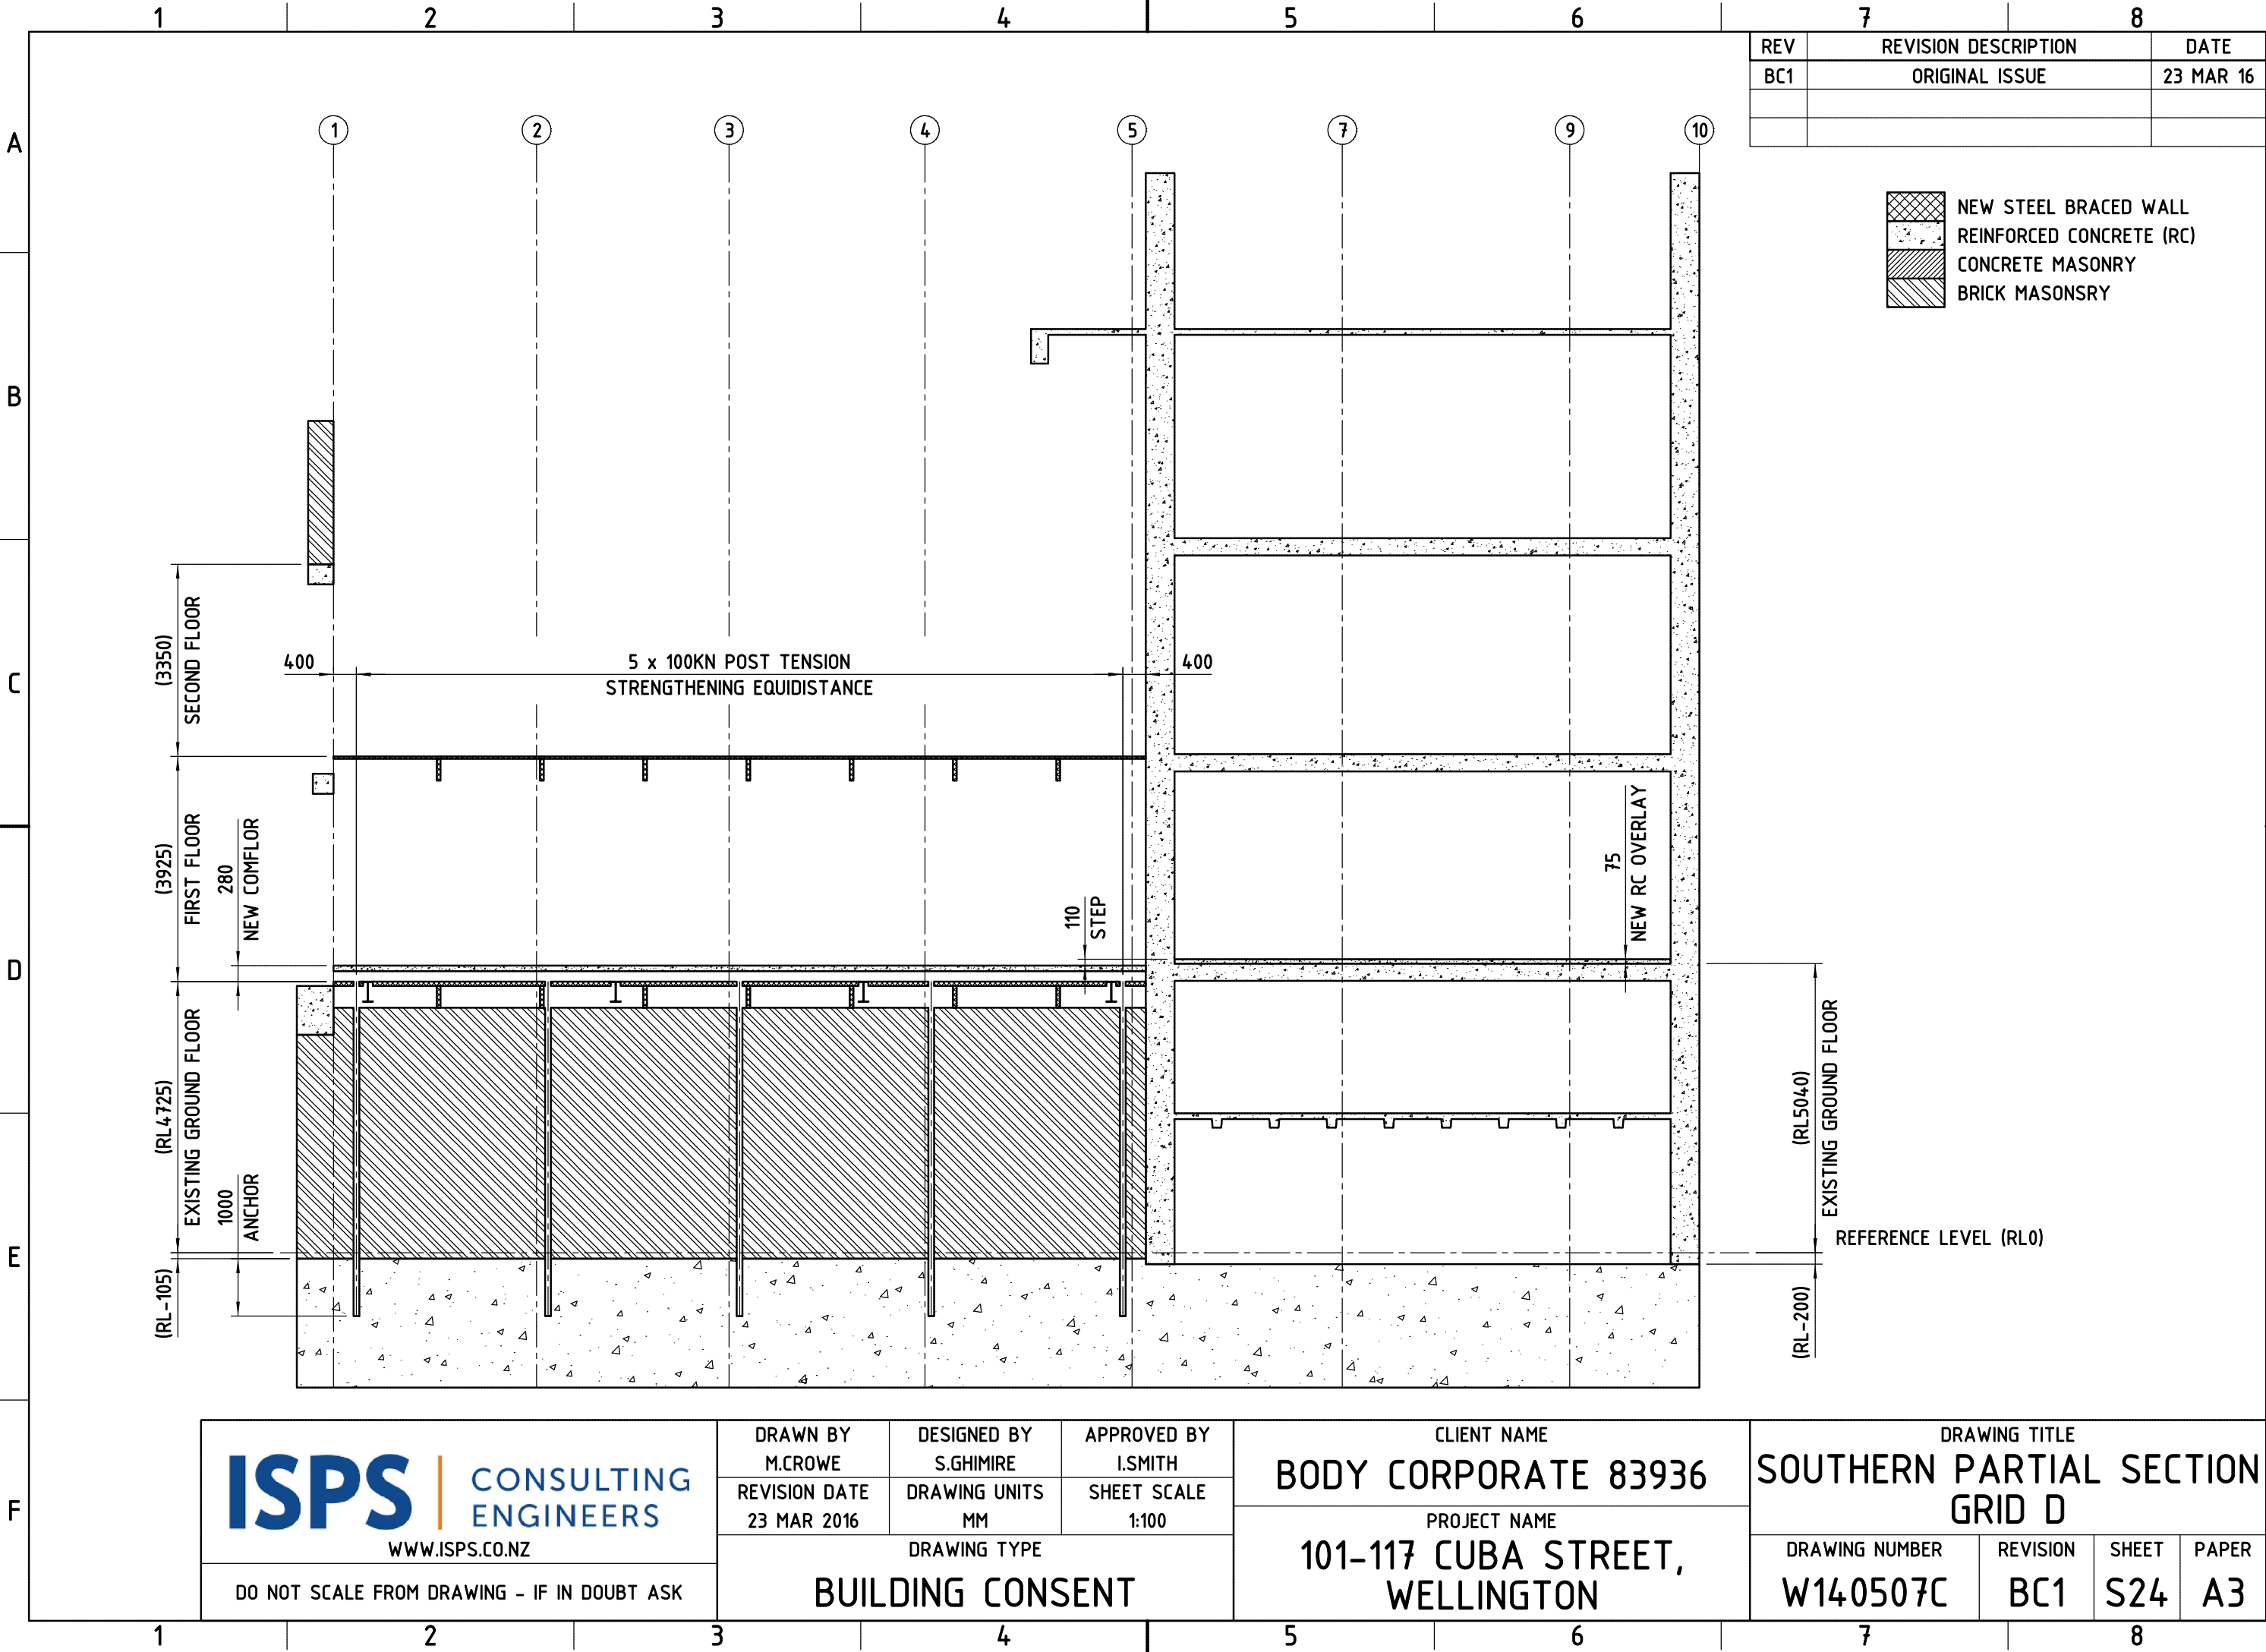

THIS DOCUMENT WAS PREPARED BY ISPS CONSULTING ENGINEERS NZ LTD. IT IS CONFIDENTIAL AND COPYRIGHT OF THE LEGAL OWNER. THIS MAY NOT BE USED, COPIED OR ALTERED, WITHOUT THE OWNER'S WRITTEN PERMISSION. THE REVISION HISTORY IS ON SHEET "0".

FILE NAME

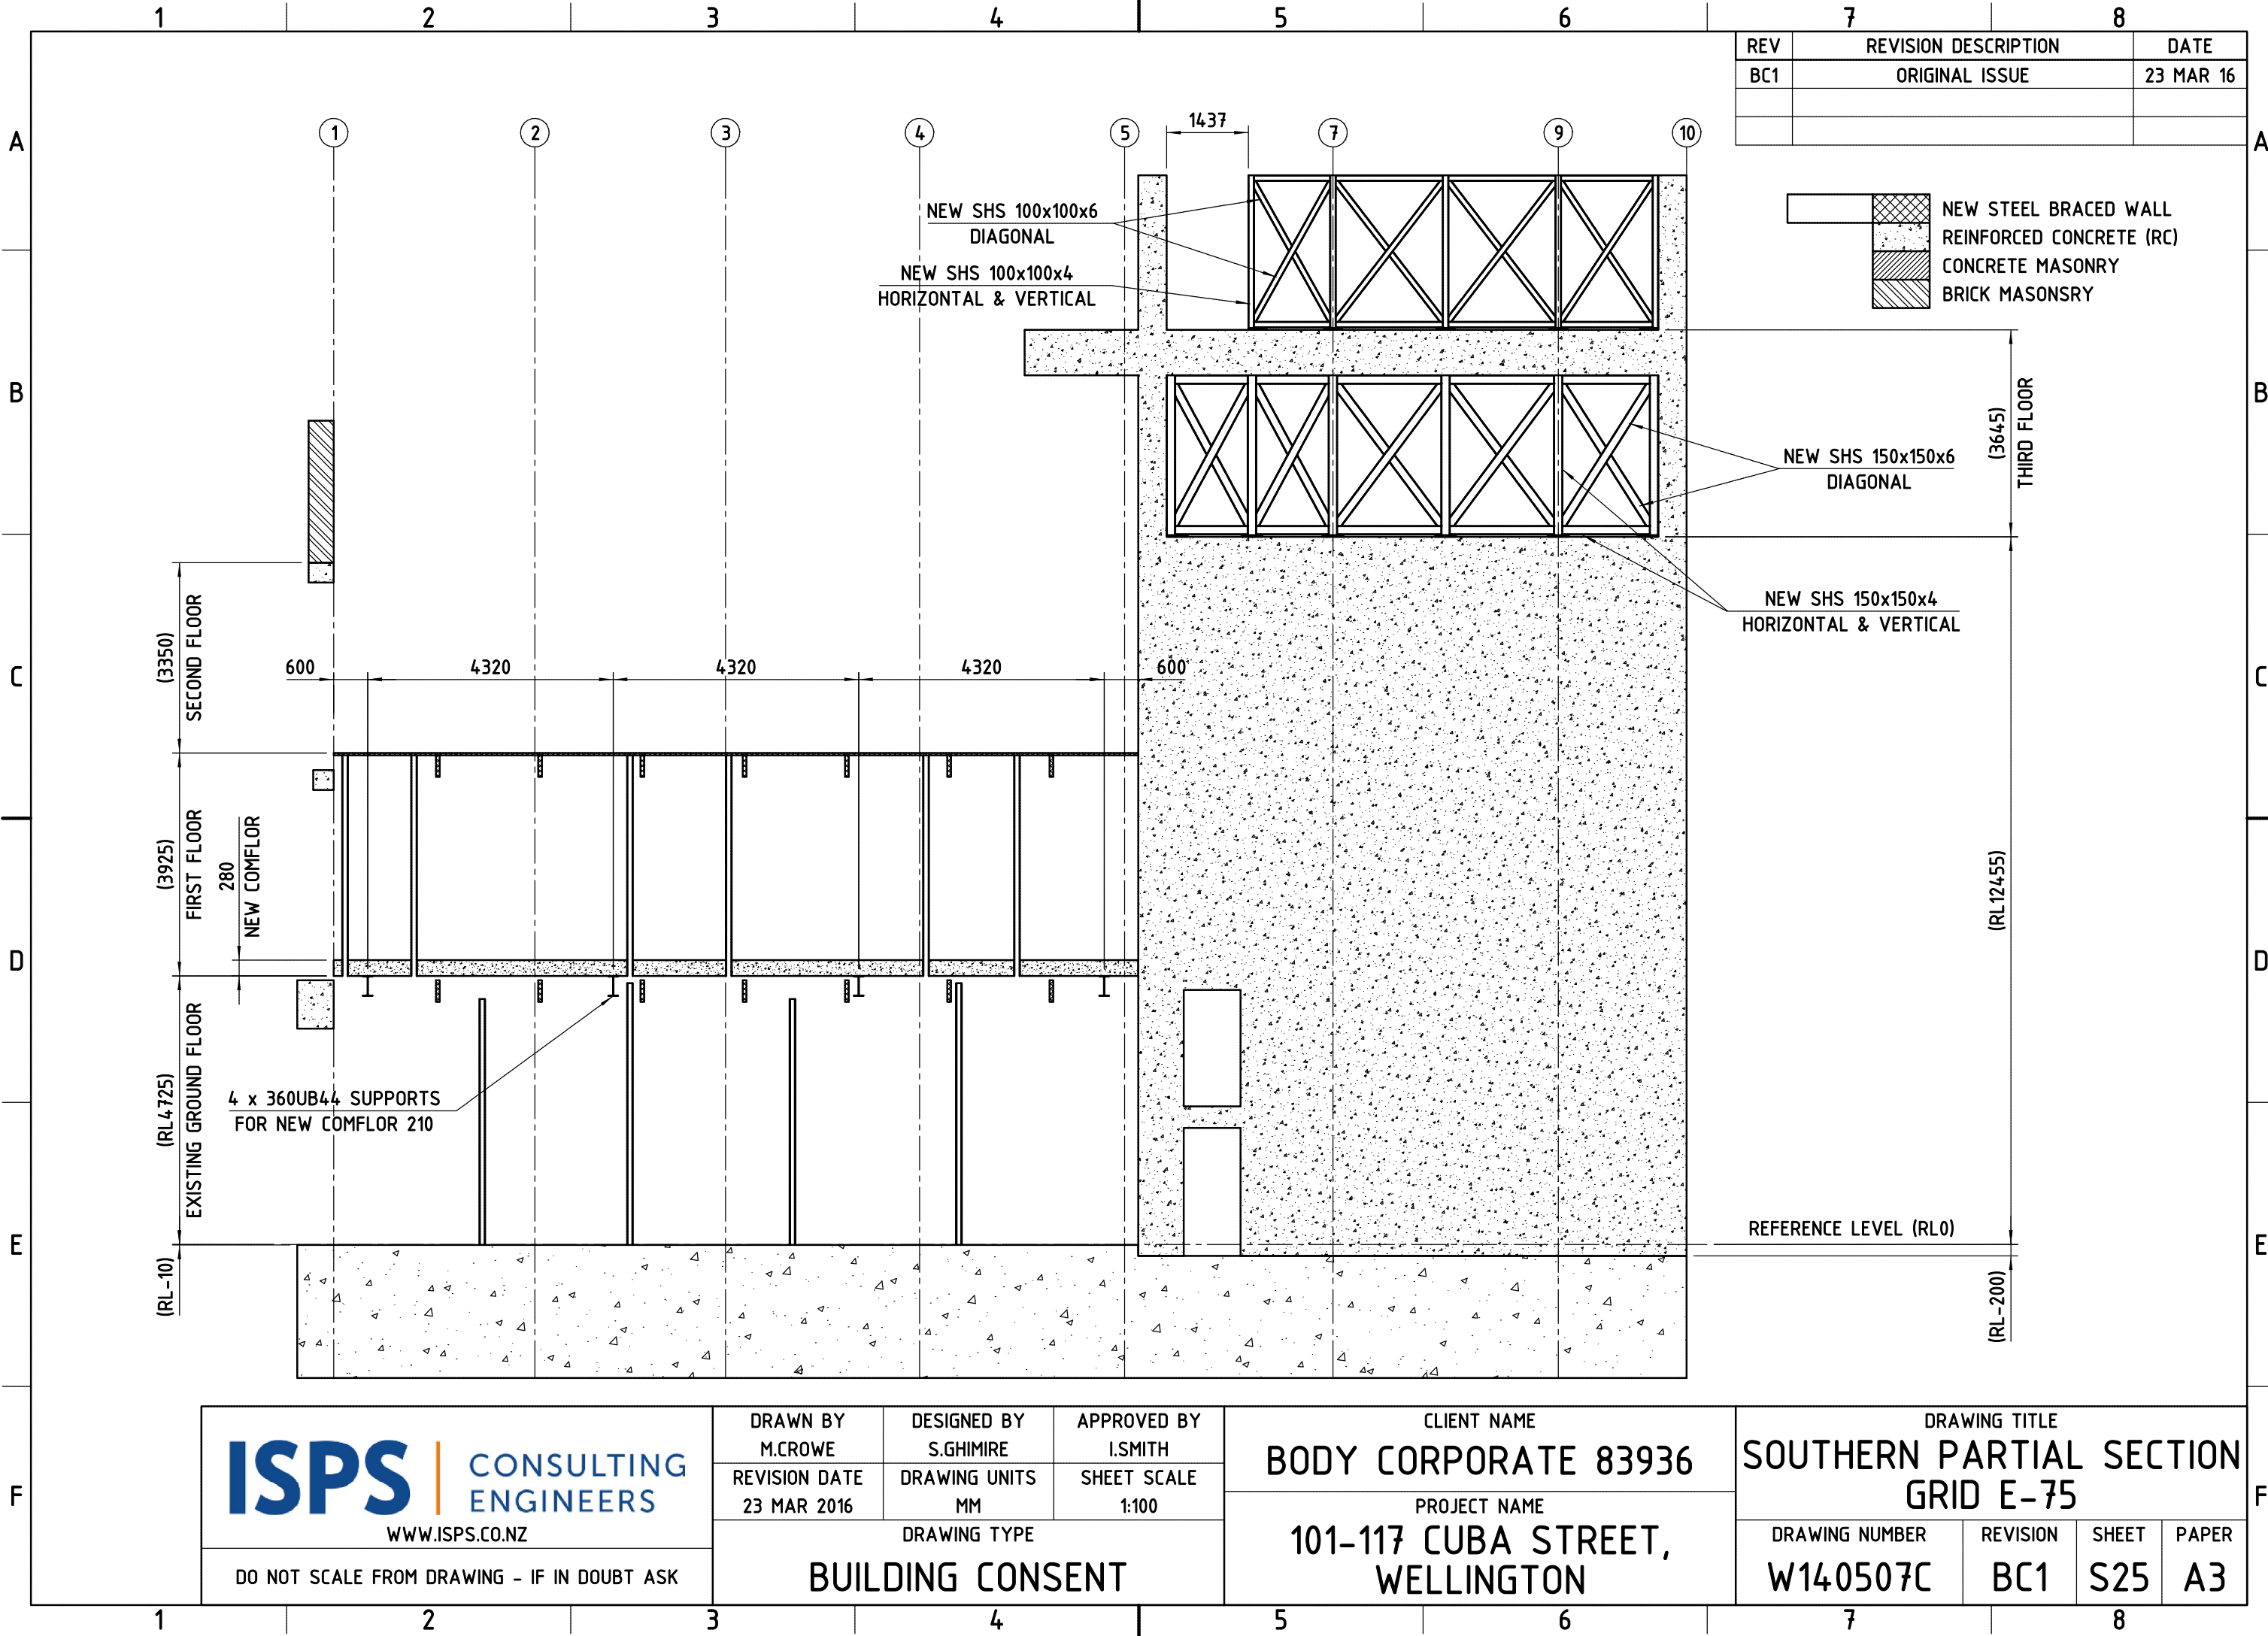

ISPS | CONSULTING ENGINEERS
WWW.ISPS.CO.NZ

DO NOT SCALE FROM DRAWING - IF IN DOUBT ASK

DRAWN BY
M.CROWE

REVISION DATE
23 MAR 2016

DESIGNED BY
S.GHIMIRE

DRAWING UNITS
MM

APPROVED BY
I.SMITH

SHEET SCALE
1:100

DRAWING TYPE

BUILDING CONSENT

CLIENT NAME

BODY CORPORATE 83936

PROJECT NAME

**101-117 CUBA STREET,
WELLINGTON**

DRAWING TITLE

**SOUTHERN PARTIAL SECTION
GRID E-75**

DRAWING NUMBER

W140507C

REVISION

BC1

SHEET


S25

PAPER

A3

THIS DOCUMENT WAS PREPARED BY ISPS CONSULTING ENGINEERS NZ LTD. IT IS CONFIDENTIAL AND COPYRIGHT OF THE LEGAL OWNER. THIS MAY NOT BE USED, COPIED OR ALTERED, WITHOUT THE OWNER'S WRITTEN PERMISSION. THE REVISION HISTORY IS ON SHEET "0".

FILE NAME

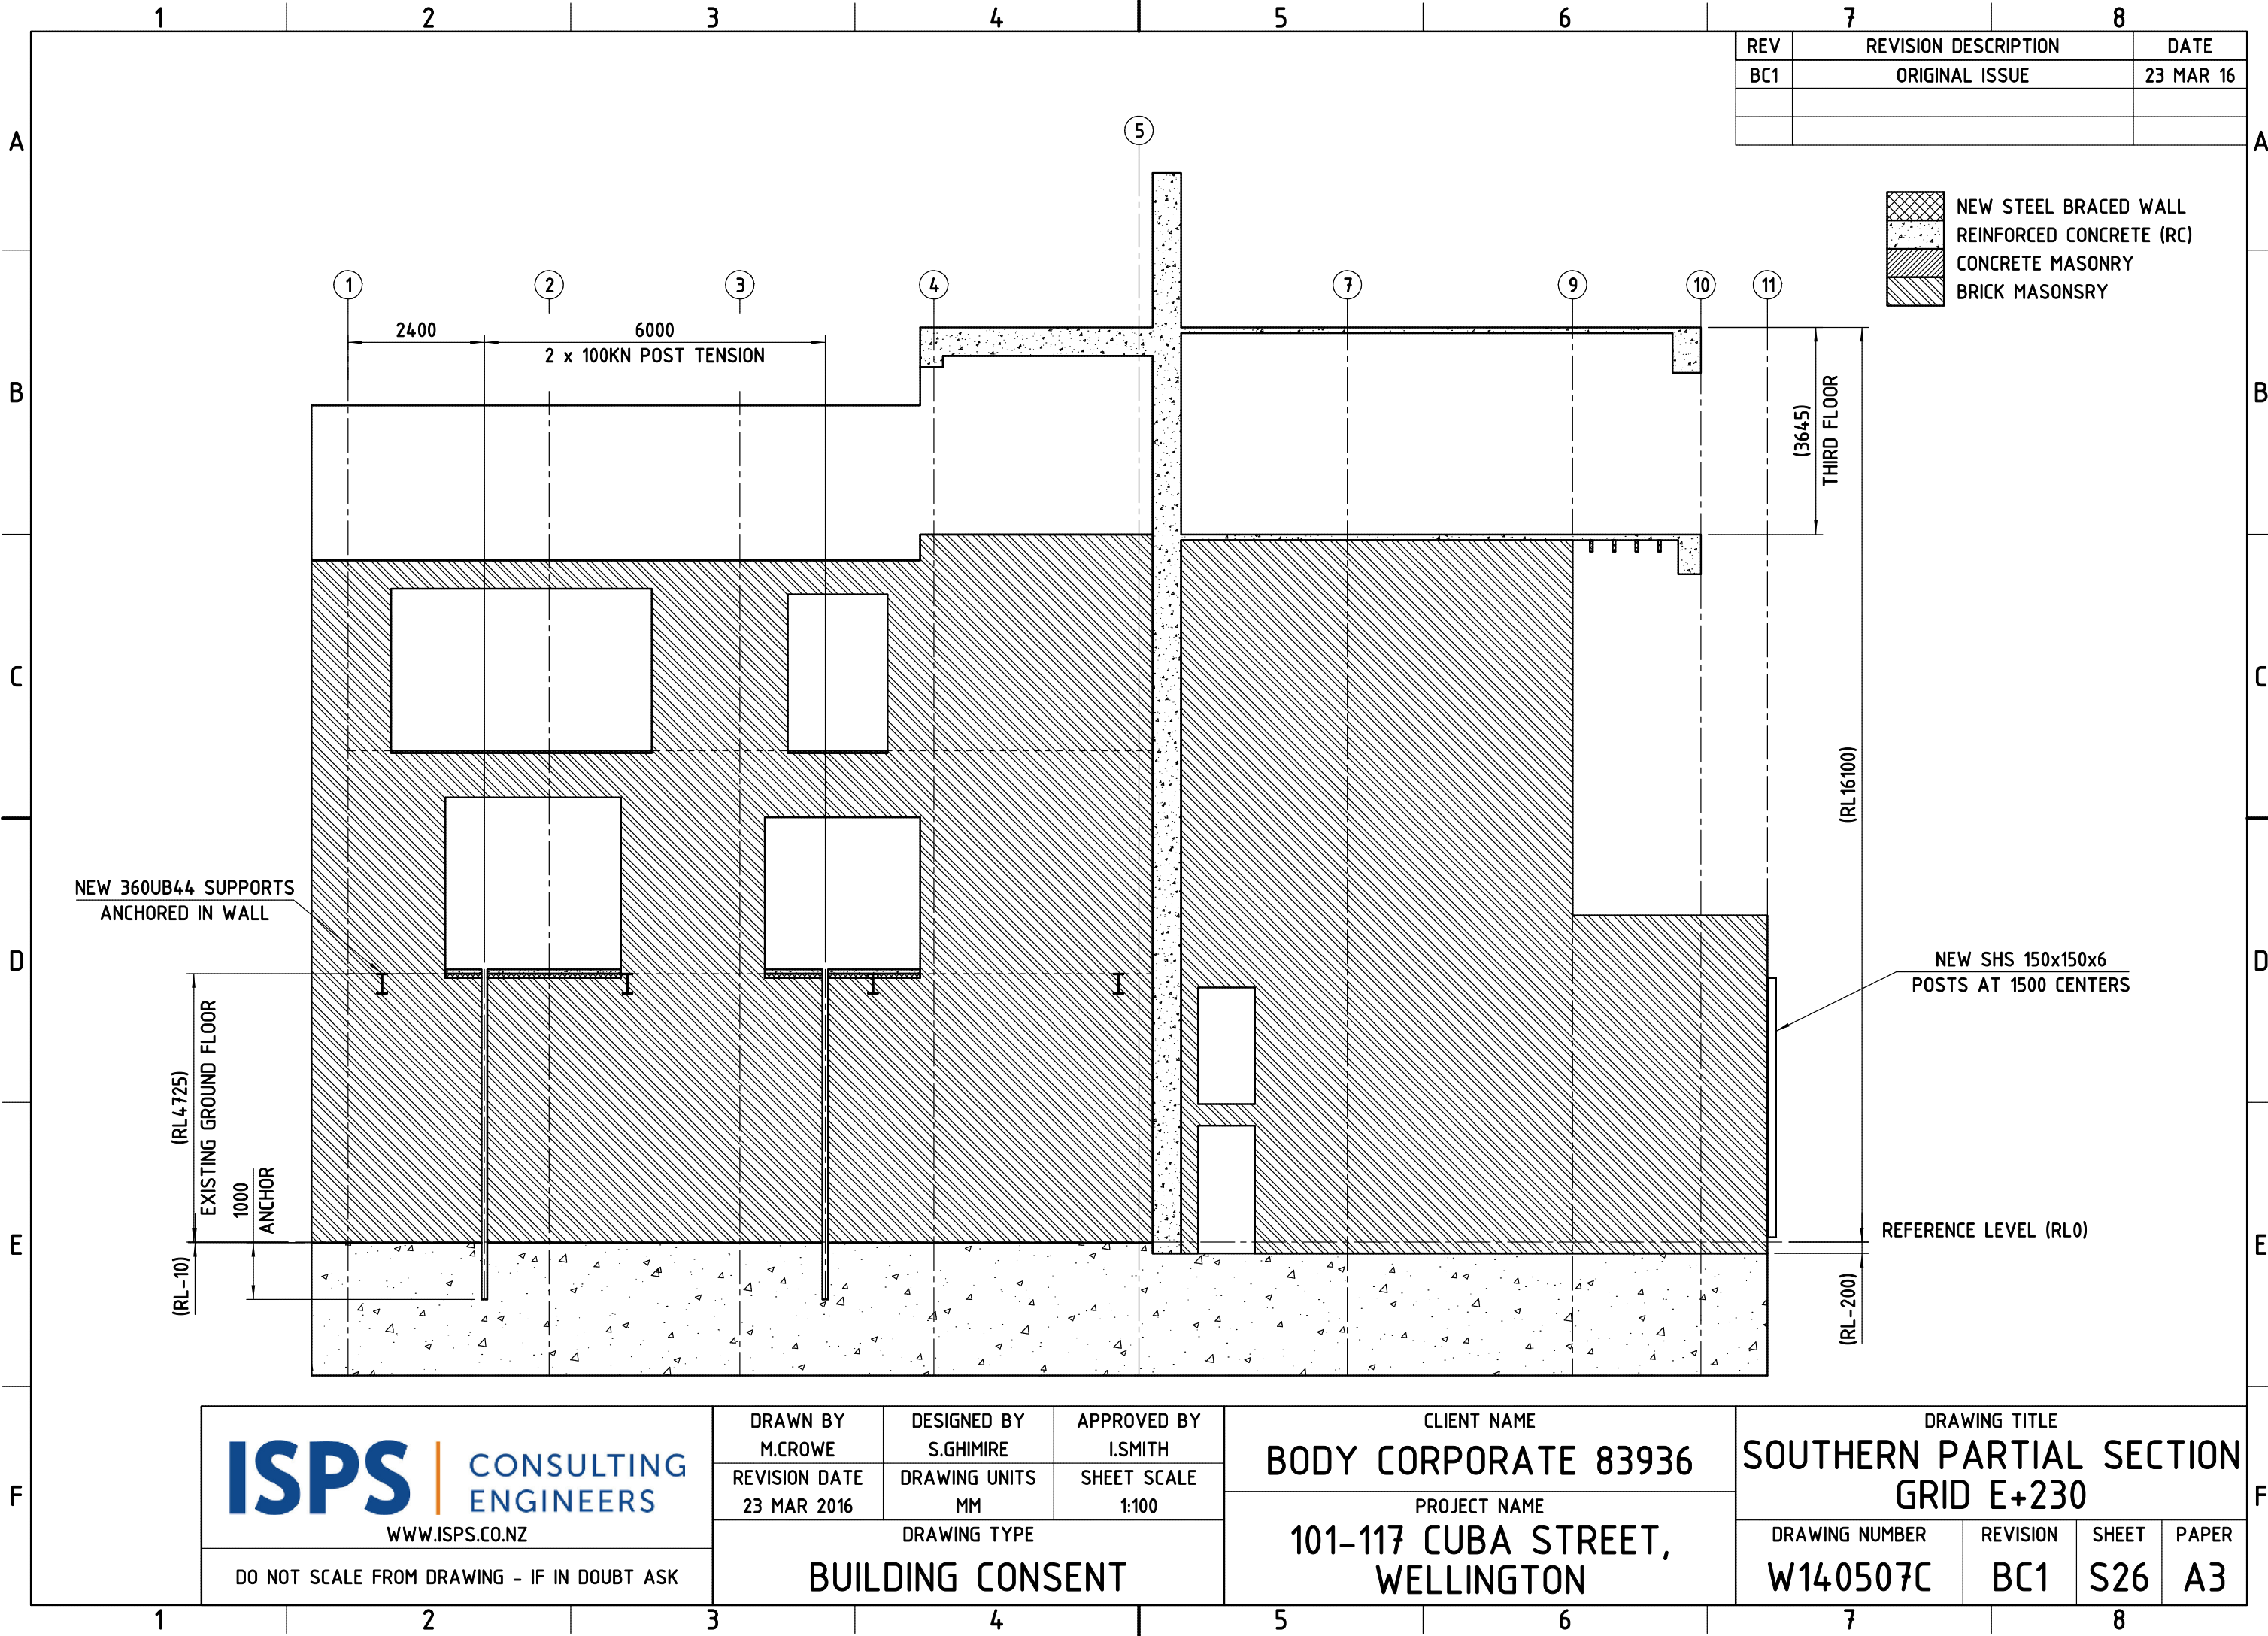

REV	REVISION DESCRIPTION	DATE
BC1	ORIGINAL ISSUE	23 MAR 16

	NEW STEEL BRACED WALL
	REINFORCED CONCRETE (RC)
	CONCRETE MASONRY
	BRICK MASONRY

ISPS | CONSULTING ENGINEERS
WWW.ISPS.CO.NZ

DO NOT SCALE FROM DRAWING - IF IN DOUBT ASK

DRAWN BY
M.CROWE

REVISION DATE
23 MAR 2016

DESIGNED BY
S.GHIMIRE

DRAWING UNITS
MM

APPROVED BY
I.SMITH

SHEET SCALE
1:100

DRAWING TYPE

BUILDING CONSENT

CLIENT NAME

BODY CORPORATE 83936

PROJECT NAME

101-117 CUBA STREET,
WELLINGTON

DRAWING TITLE

SOUTHERN PARTIAL SECTION
GRID E+230

DRAWING NUMBER

W140507C

REVISION

BC1

SHEET


S26

PAPER

A3

THIS DOCUMENT WAS PREPARED BY ISPS CONSULTING ENGINEERS NZ LTD. IT IS CONFIDENTIAL AND COPYRIGHT OF THE LEGAL OWNER. THIS MAY NOT BE USED, COPIED OR ALTERED, WITHOUT THE OWNER'S WRITTEN PERMISSION. THE REVISION HISTORY IS ON SHEET "0".

FILE NAME

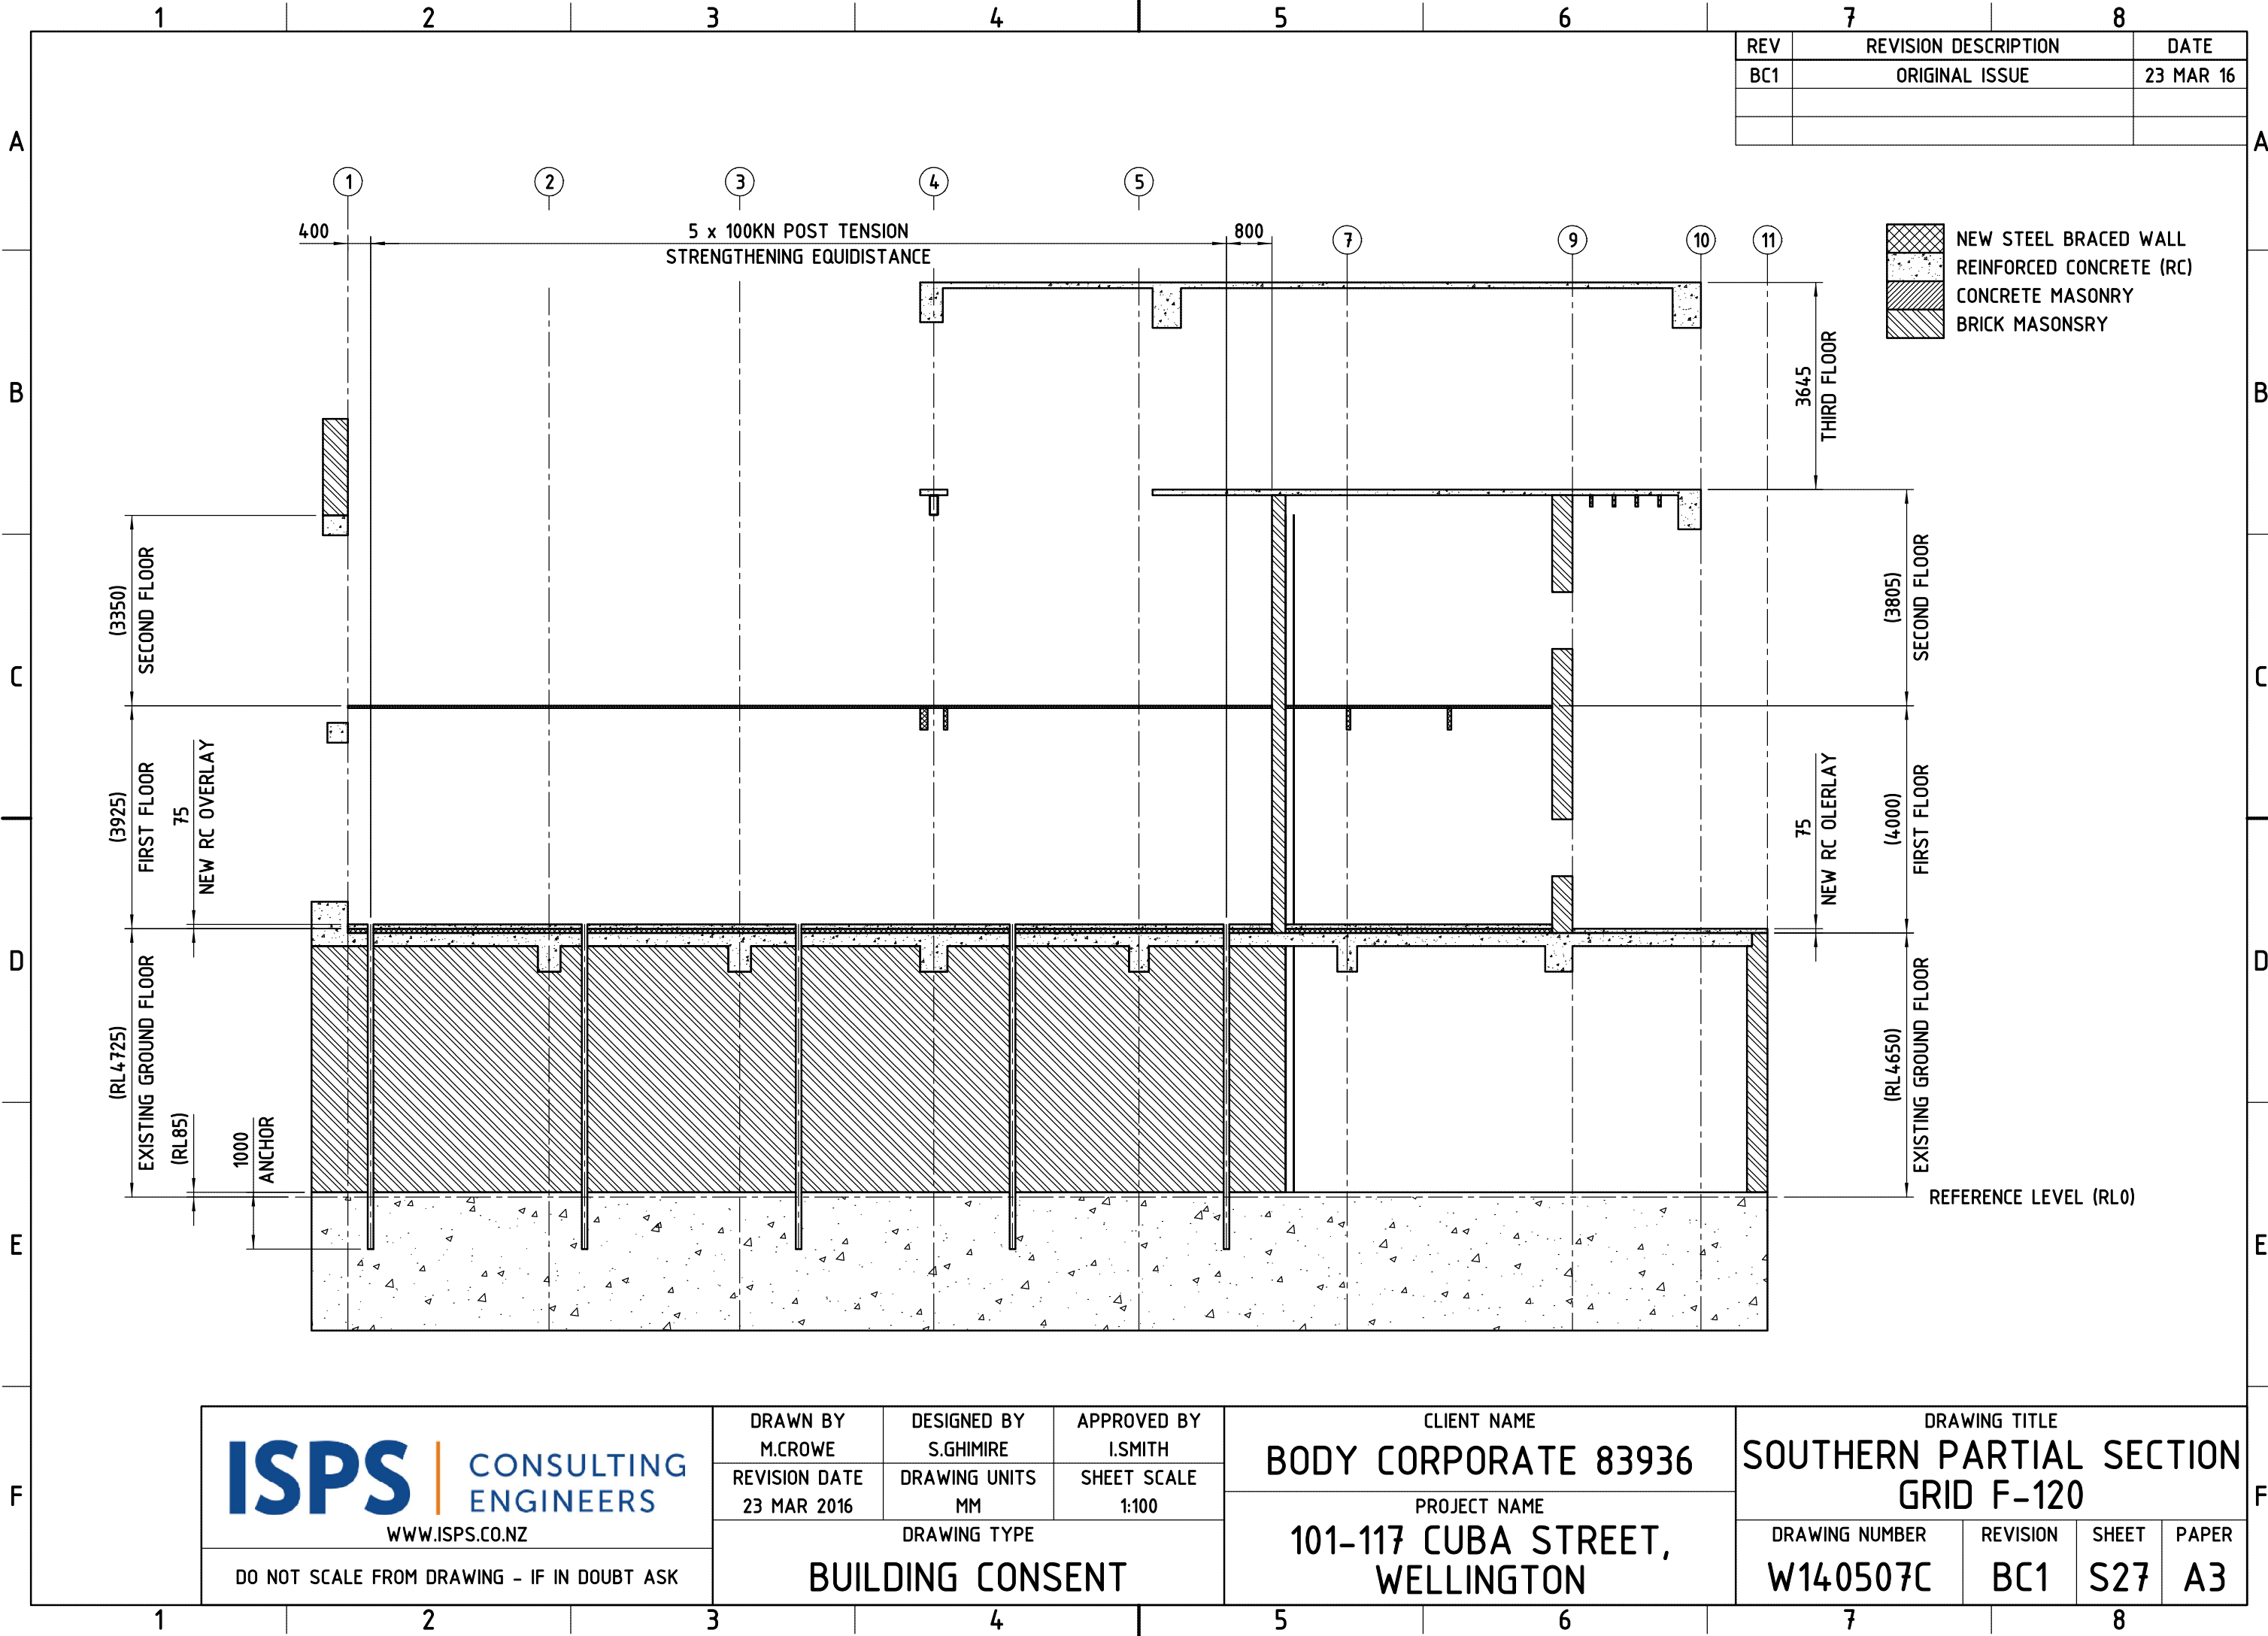


REV	REVISION DESCRIPTION	DATE
BC1	ORIGINAL ISSUE	23 MAR 16

<div><div>ISPS</div><div>CONSULTING ENGINEERS</div><div>WWW.ISPS.CO.NZ</div></div> <div>DO NOT SCALE FROM DRAWING - IF IN DOUBT ASK</div>	DRAWN BY M.CROWE	DESIGNED BY S.GHIMIRE	APPROVED BY I.SMITH	CLIENT NAME BODY CORPORATE 83936	DRAWING TITLE SOUTHERN PARTIAL SECTION GRID F-120			
	REVISION DATE 23 MAR 2016	DRAWING UNITS MM	SHEET SCALE 1:100	PROJECT NAME 101-117 CUBA STREET, WELLINGTON	DRAWING NUMBER W140507C	REVISION BC1	SHEET S27	PAPER A3
	DRAWING TYPE BUILDING CONSENT							

THIS DOCUMENT WAS PREPARED BY ISPS CONSULTING ENGINEERS NZ LTD. IT IS CONFIDENTIAL AND COPYRIGHT OF THE LEGAL OWNER. THIS MAY NOT BE USED, COPIED OR ALTERED, WITHOUT THE OWNER'S WRITTEN PERMISSION. THE REVISION HISTORY IS ON SHEET "0".

FILE NAME

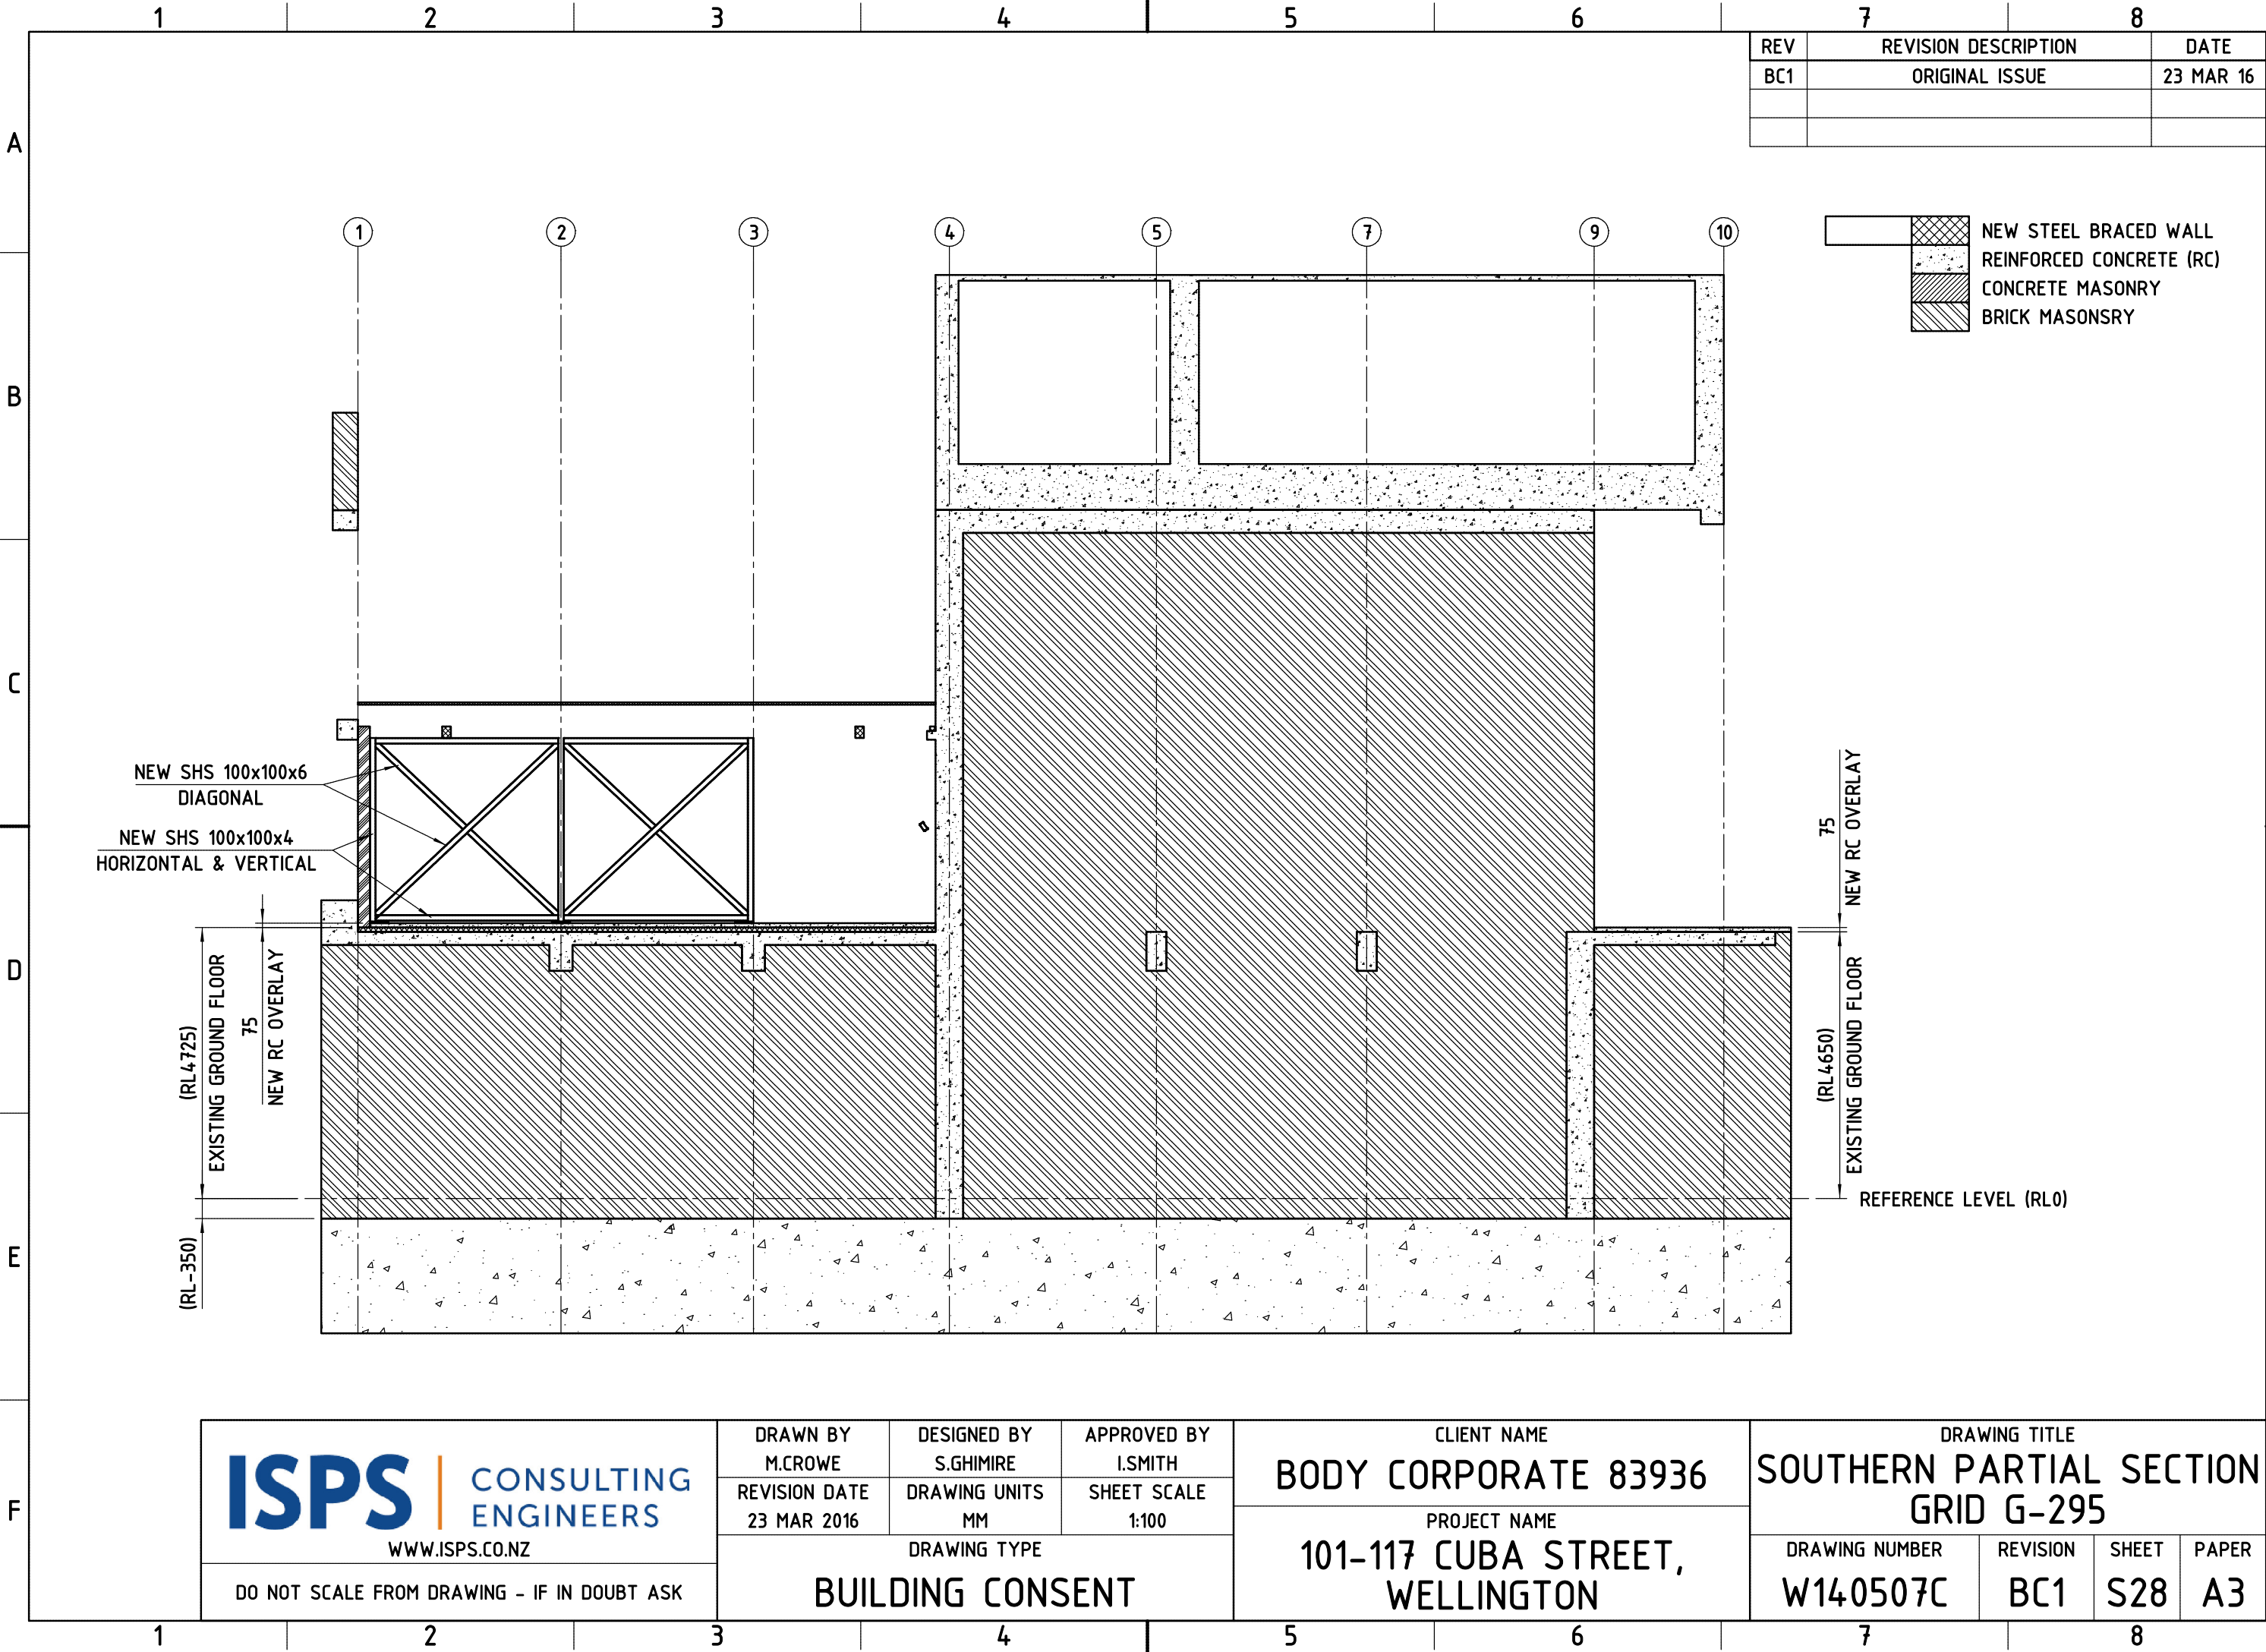

FILE NAME

NEW STEEL BRACED WALL
REINFORCED CONCRETE (RC)
CONCRETE MASONRY
BRICK MASONRY



DRAWN BY M.CROWE	DESIGNED BY S.GHIMIRE	APPROVED BY I.SMITH
REVISION DATE 23 MAR 2016	DRAWING UNITS MM	SHEET SCALE 1:100

CLIENT NAME
BODY CORPORATE 83936

PROJECT NAME
101-117 CUBA STREET,
WELLINGTON


DRAWING TITLE

SOUTHERN PARTIAL SECTION
GRID G-210

DRAWING NUMBER	REVISION	SHEET	PAPER
W140507C	BC1	S29	A3

THIS DOCUMENT WAS PREPARED BY ISPS CONSULTING ENGINEERS NZ LTD. IT IS CONFIDENTIAL AND COPYRIGHT OF THE LEGAL OWNER. THIS MAY NOT BE USED, COPIED OR ALTERED, WITHOUT THE OWNER'S WRITTEN PERMISSION. THE REVISION HISTORY IS ON SHEET "0".

FILE NAME

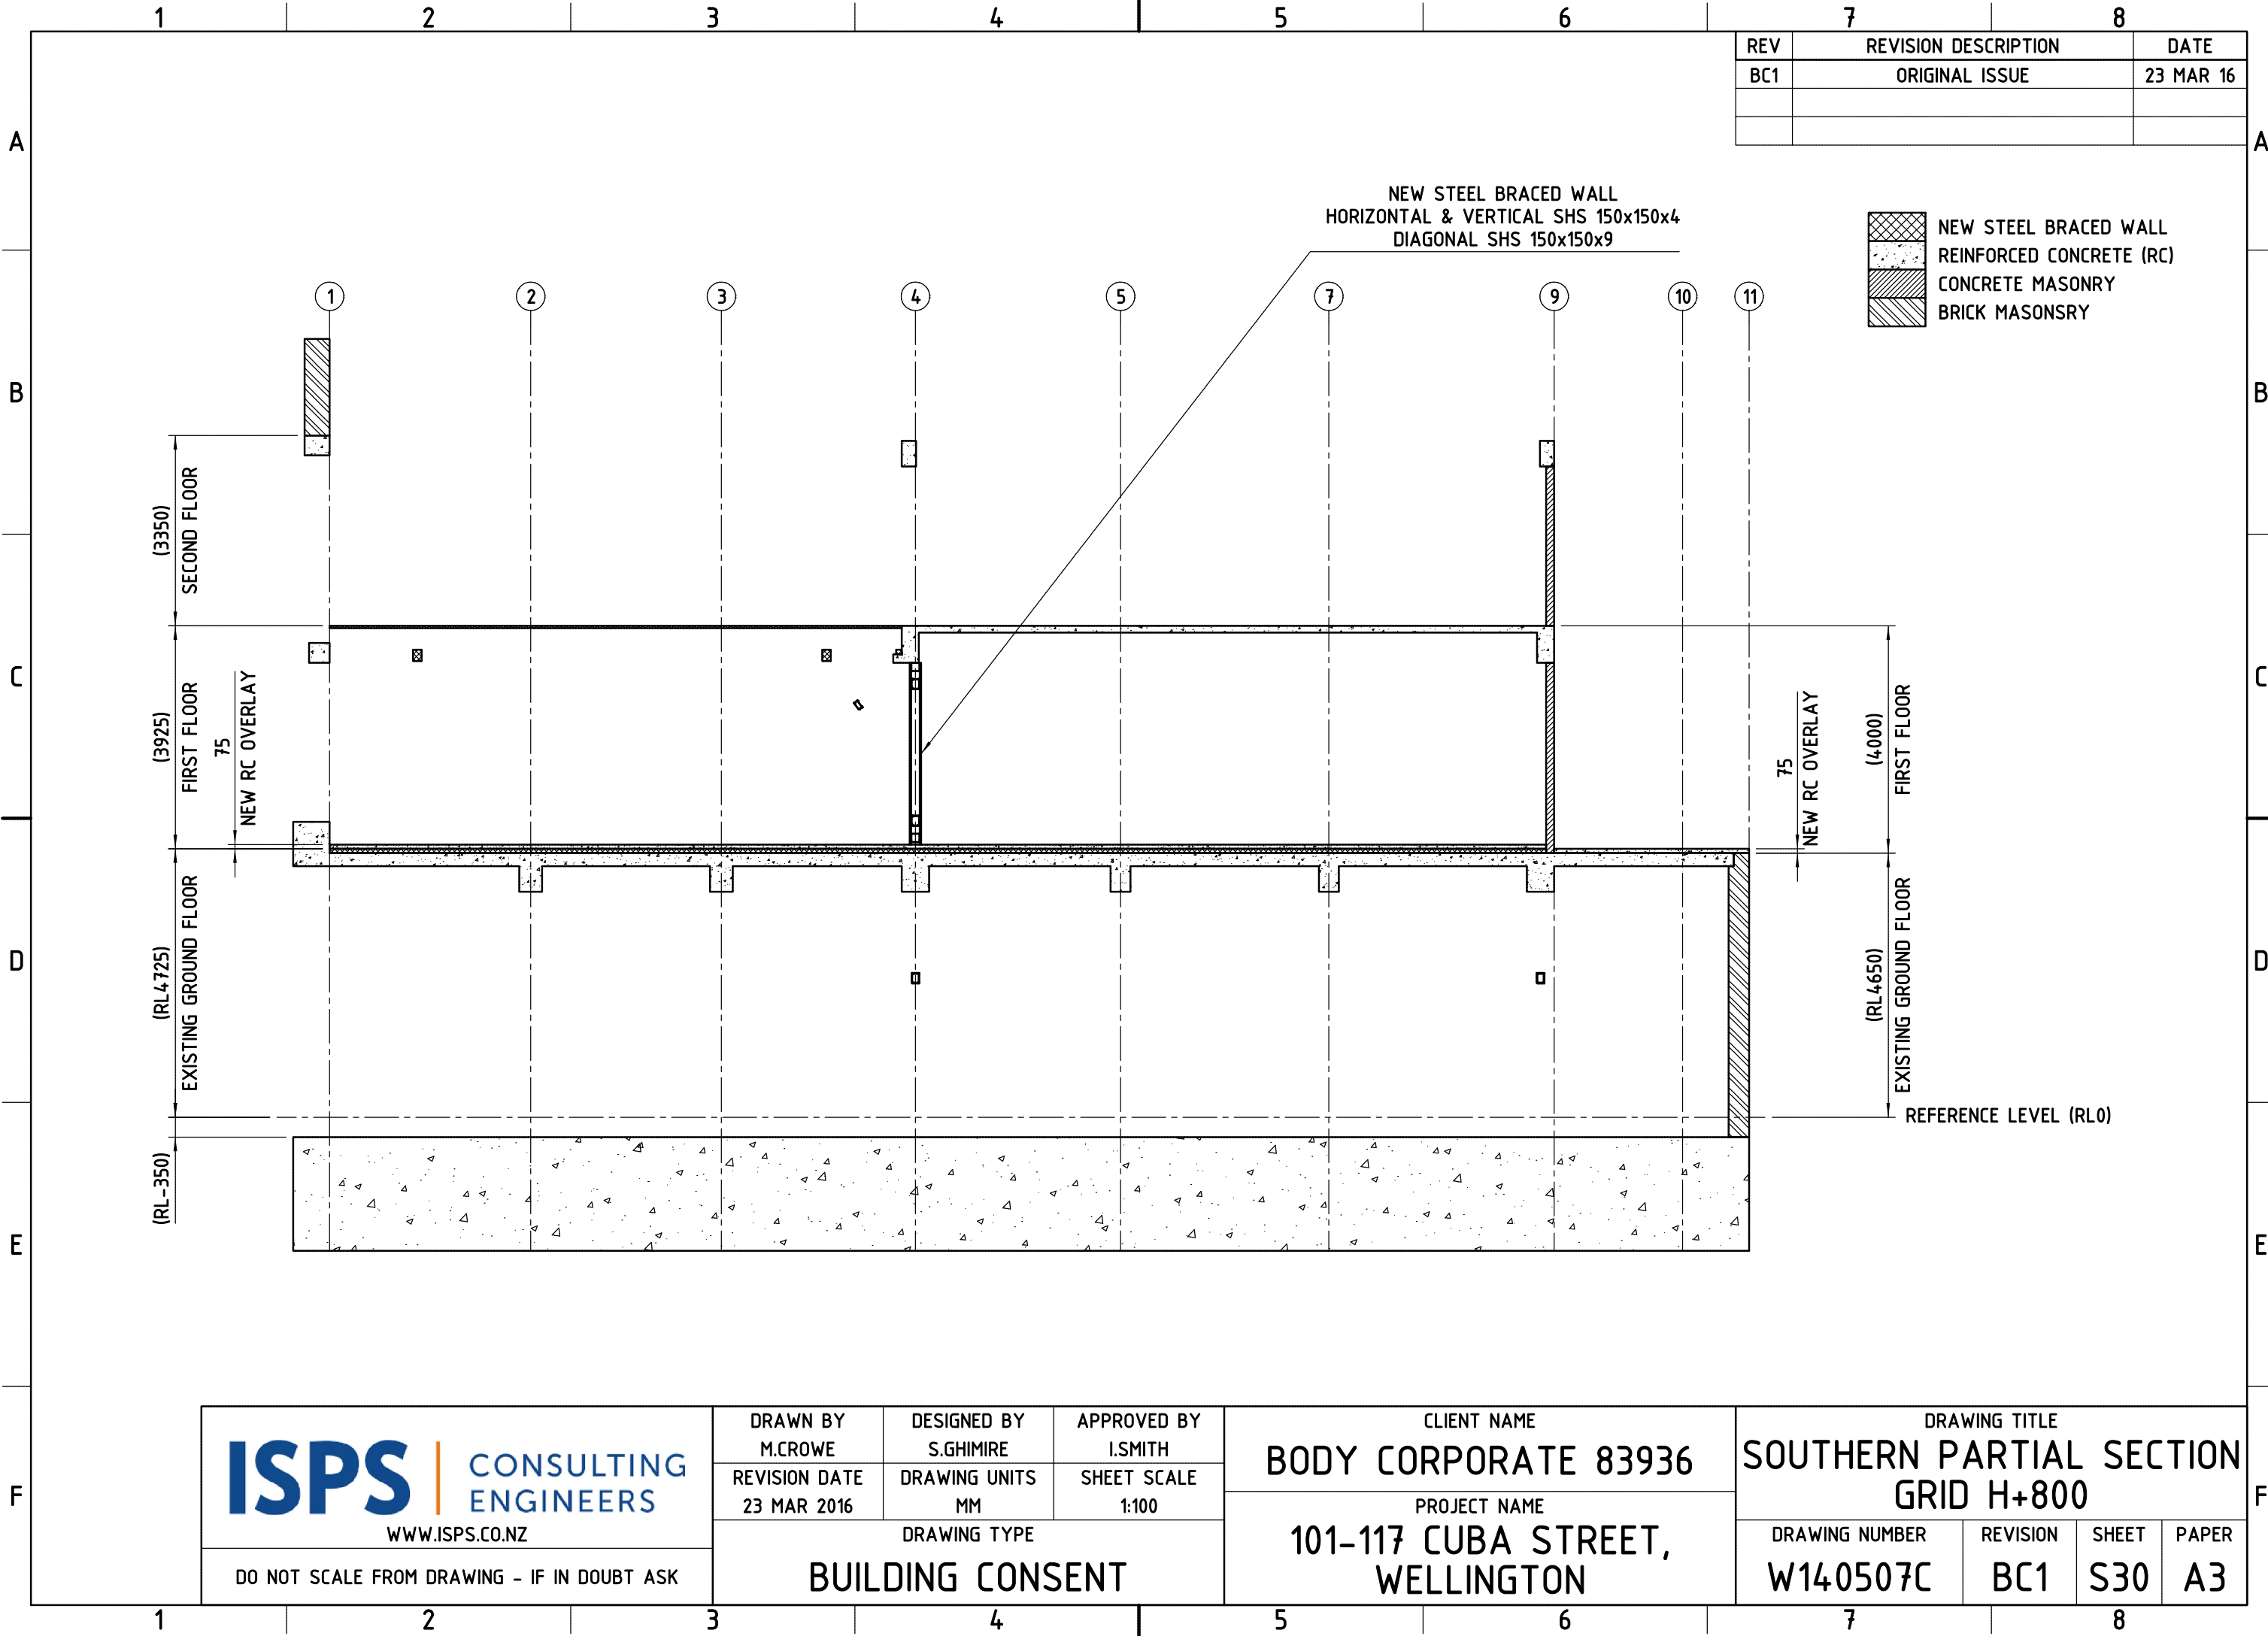

ISPS CONSULTING ENGINEERS
WWW.ISPS.CO.NZ

DO NOT SCALE FROM DRAWING - IF IN DOUBT ASK

DRAWN BY
M.CROWE

REVISION DATE
23 MAR 2016

DESIGNED BY
S.GHIMIRE

DRAWING UNITS
MM

APPROVED BY
I.SMITH

SHEET SCALE
1:100

DRAWING TYPE

BUILDING CONSENT

CLIENT NAME

BODY CORPORATE 83936

PROJECT NAME

101-117 CUBA STREET,
WELLINGTON

DRAWING TITLE

SOUTHERN PARTIAL SECTION
GRID H+800

DRAWING NUMBER

W140507C

REVISION

BC1

SHEET


S30

PAPER

A3


THIS DOCUMENT WAS PREPARED BY ISPS CONSULTING ENGINEERS NZ LTD. IT IS CONFIDENTIAL AND COPYRIGHT OF THE LEGAL OWNER. THIS MAY NOT BE USED, COPIED OR ALTERED, WITHOUT THE OWNER'S WRITTEN PERMISSION. THE REVISION HISTORY IS ON SHEET "0".

FILE NAME

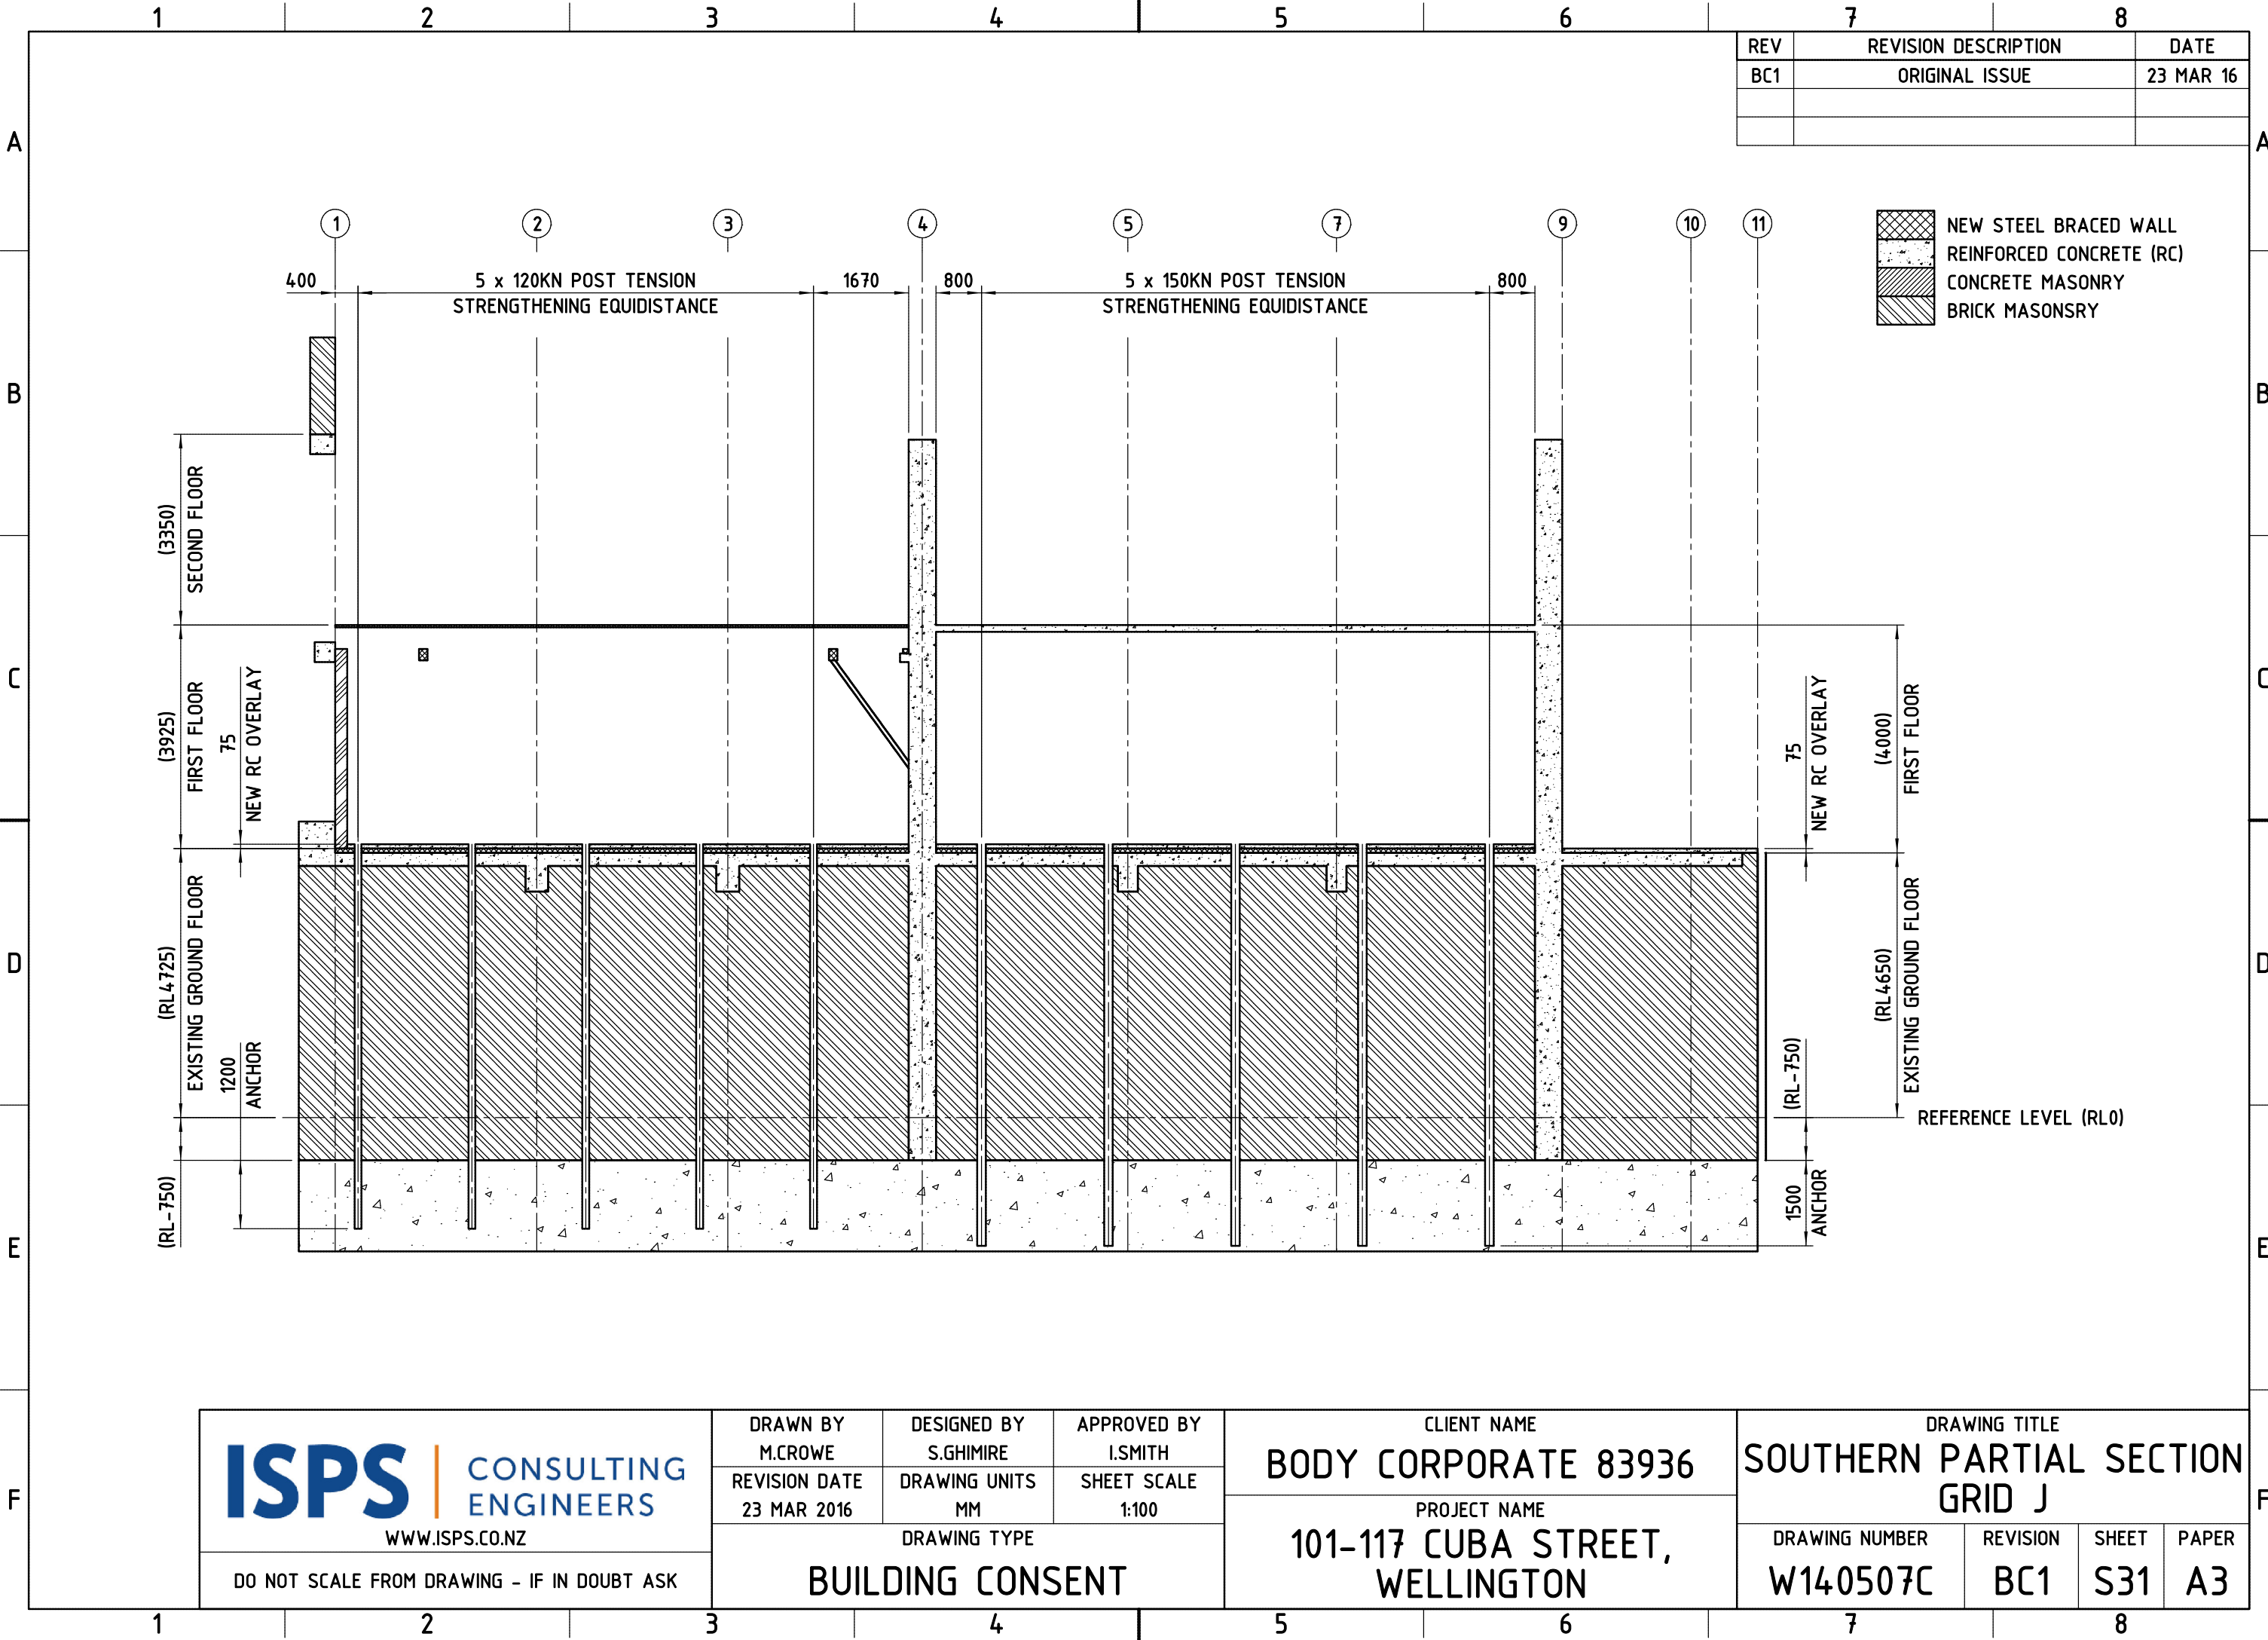

THIS DOCUMENT WAS PREPARED BY ISPS CONSULTING ENGINEERS NZ LTD. IT IS CONFIDENTIAL AND COPYRIGHT OF THE LEGAL OWNER. THIS MAY NOT BE USED, COPIED OR ALTERED, WITHOUT THE OWNER'S WRITTEN PERMISSION. THE REVISION HISTORY IS ON SHEET "0".

FILE NAME

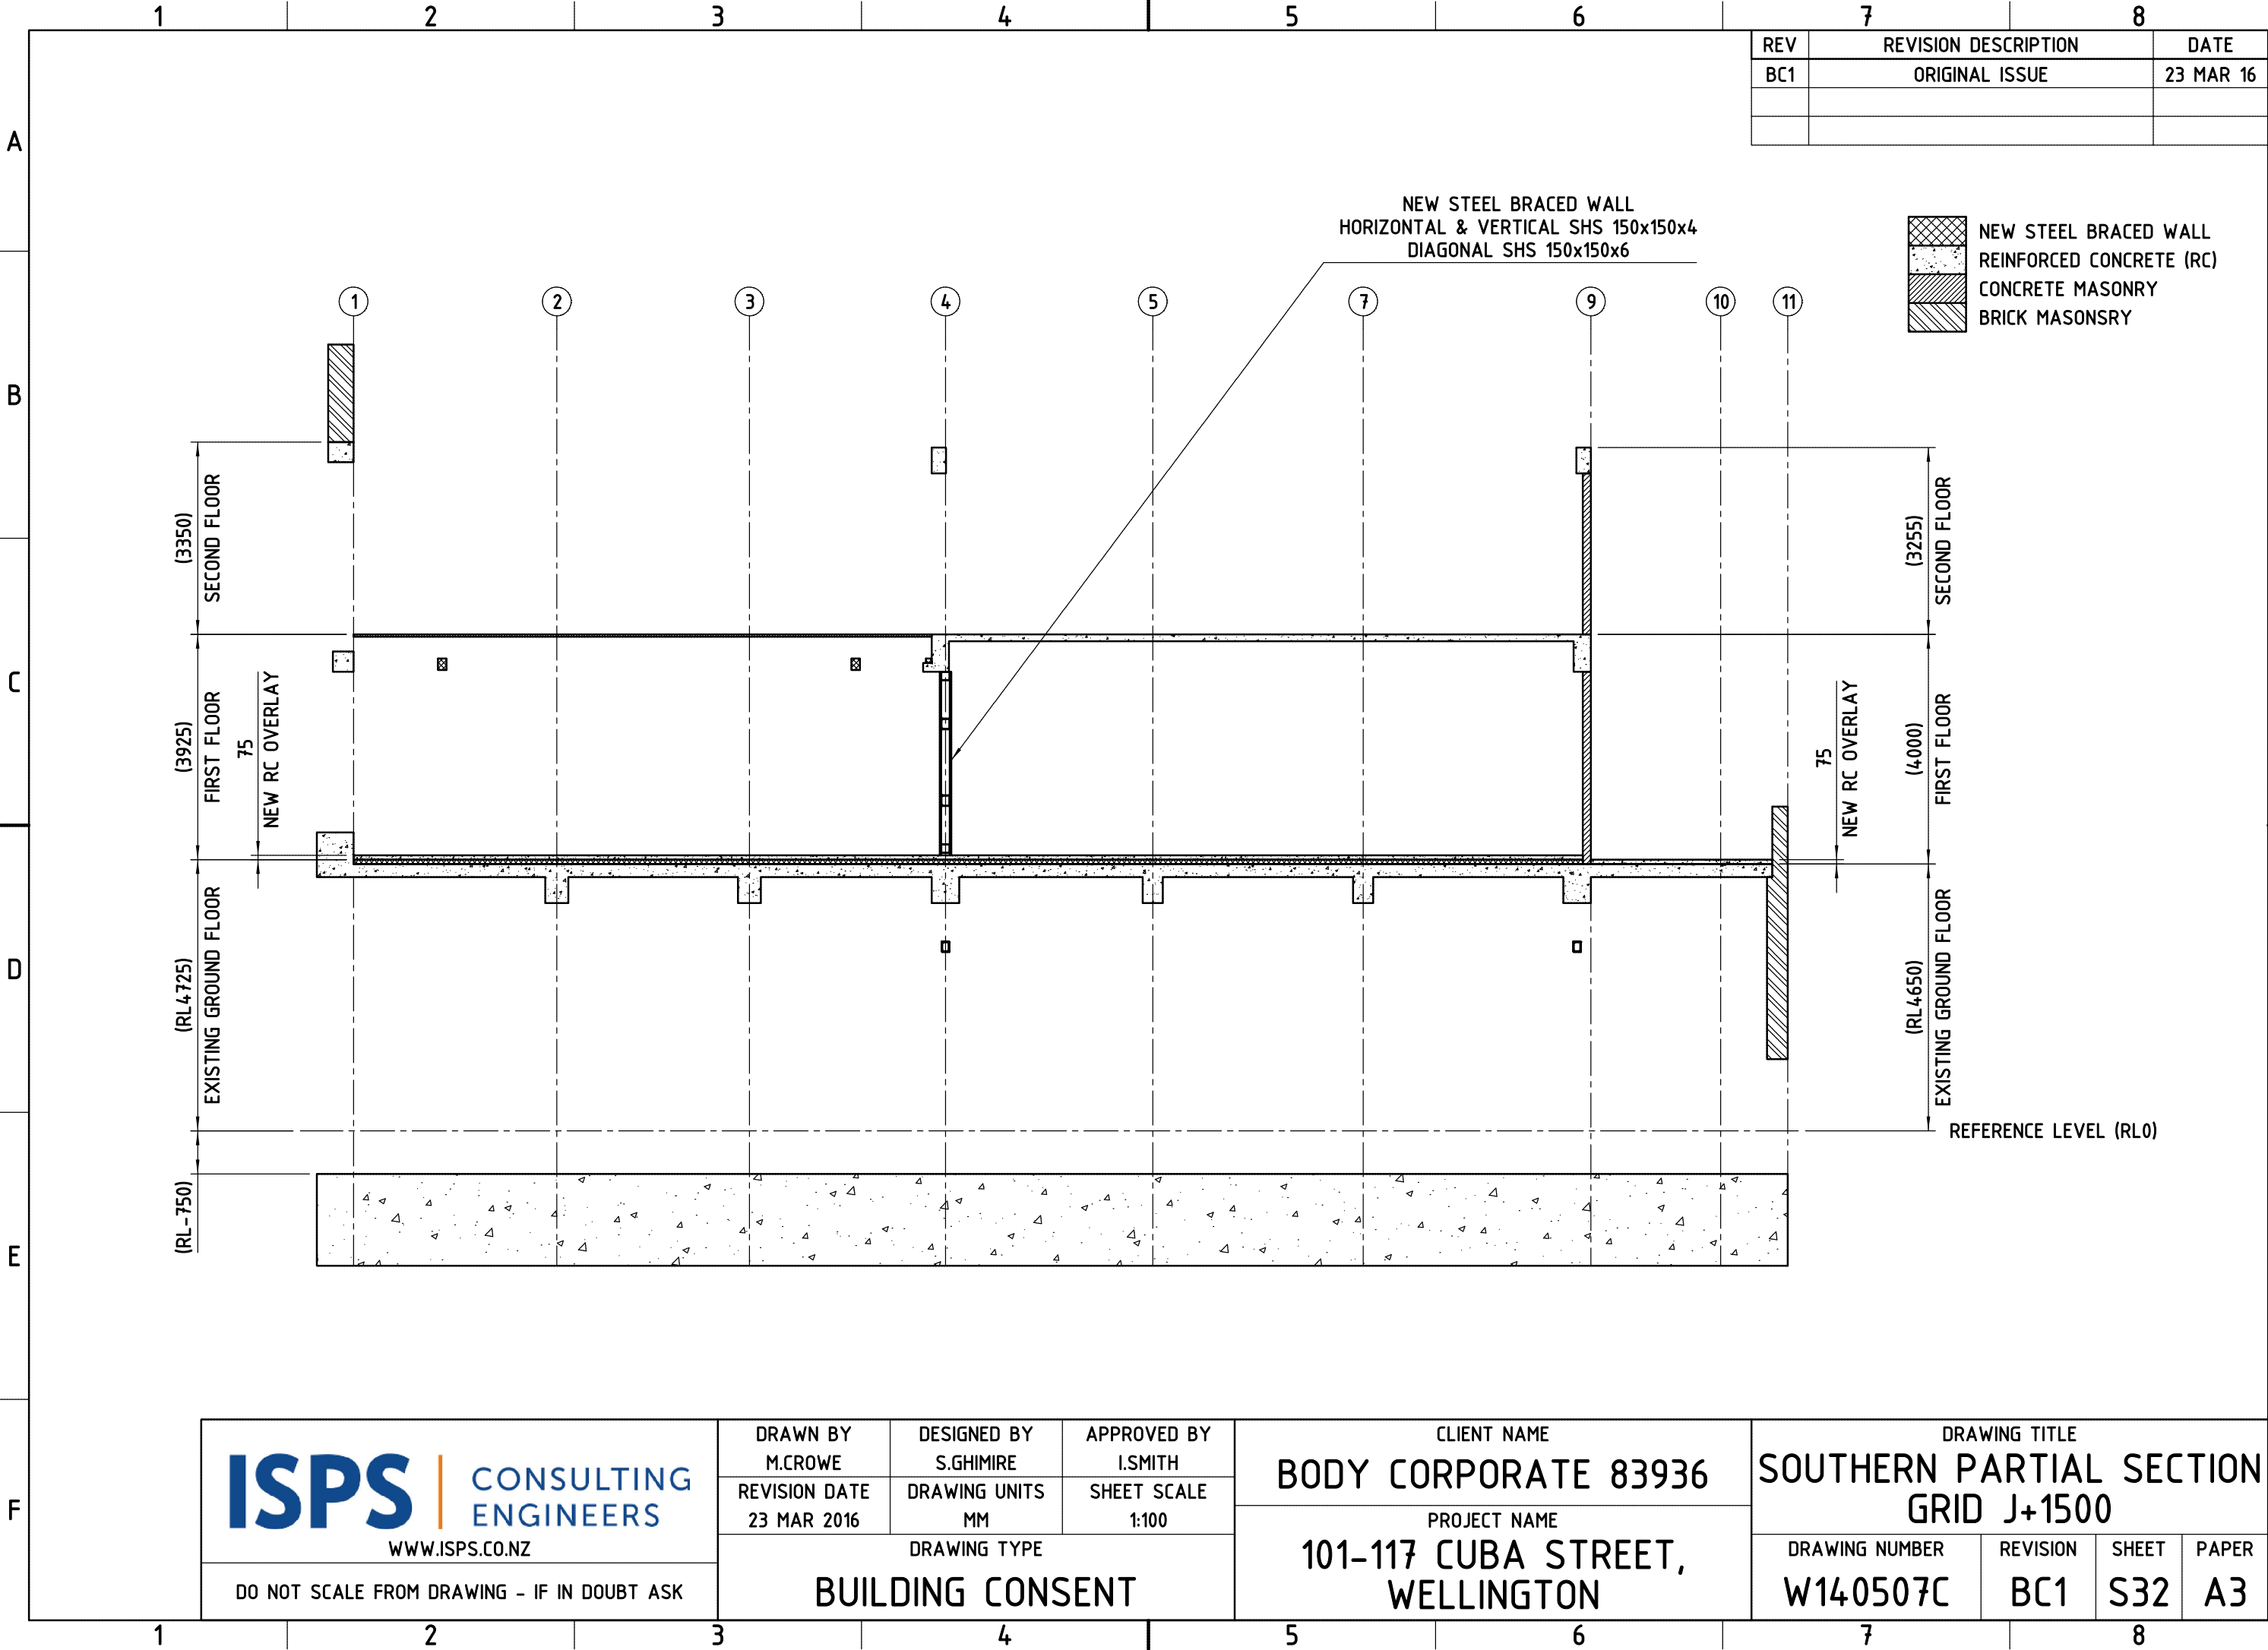

ISPS | CONSULTING ENGINEERS
WWW.ISPS.CO.NZ

DO NOT SCALE FROM DRAWING - IF IN DOUBT ASK

DRAWN BY
M.CROWE

REVISION DATE
23 MAR 2016

DESIGNED BY
S.GHIMIRE

DRAWING UNITS
MM

APPROVED BY
I.SMITH

SHEET SCALE
1:100

DRAWING TYPE

BUILDING CONSENT

CLIENT NAME

BODY CORPORATE 83936

PROJECT NAME

**101-117 CUBA STREET,
WELLINGTON**

DRAWING TITLE

**SOUTHERN PARTIAL SECTION
GRID J+1500**

DRAWING NUMBER

W140507C

REVISION

BC1

SHEET

S32

PAPER

A3